

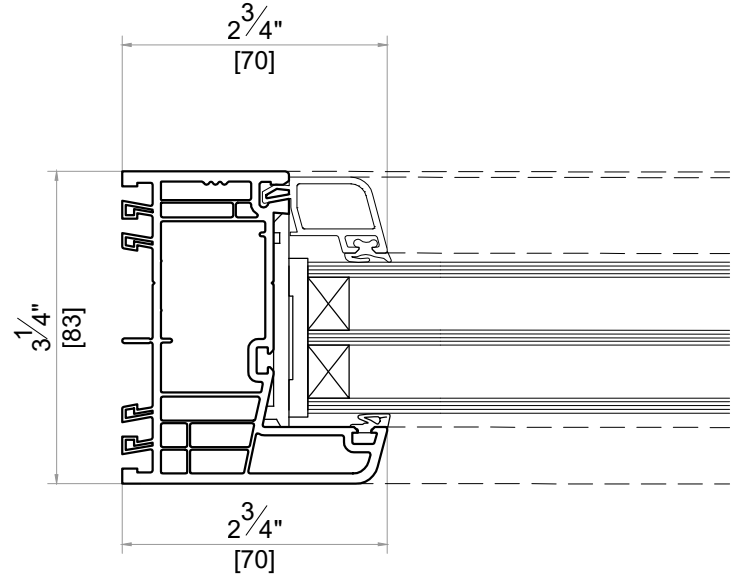
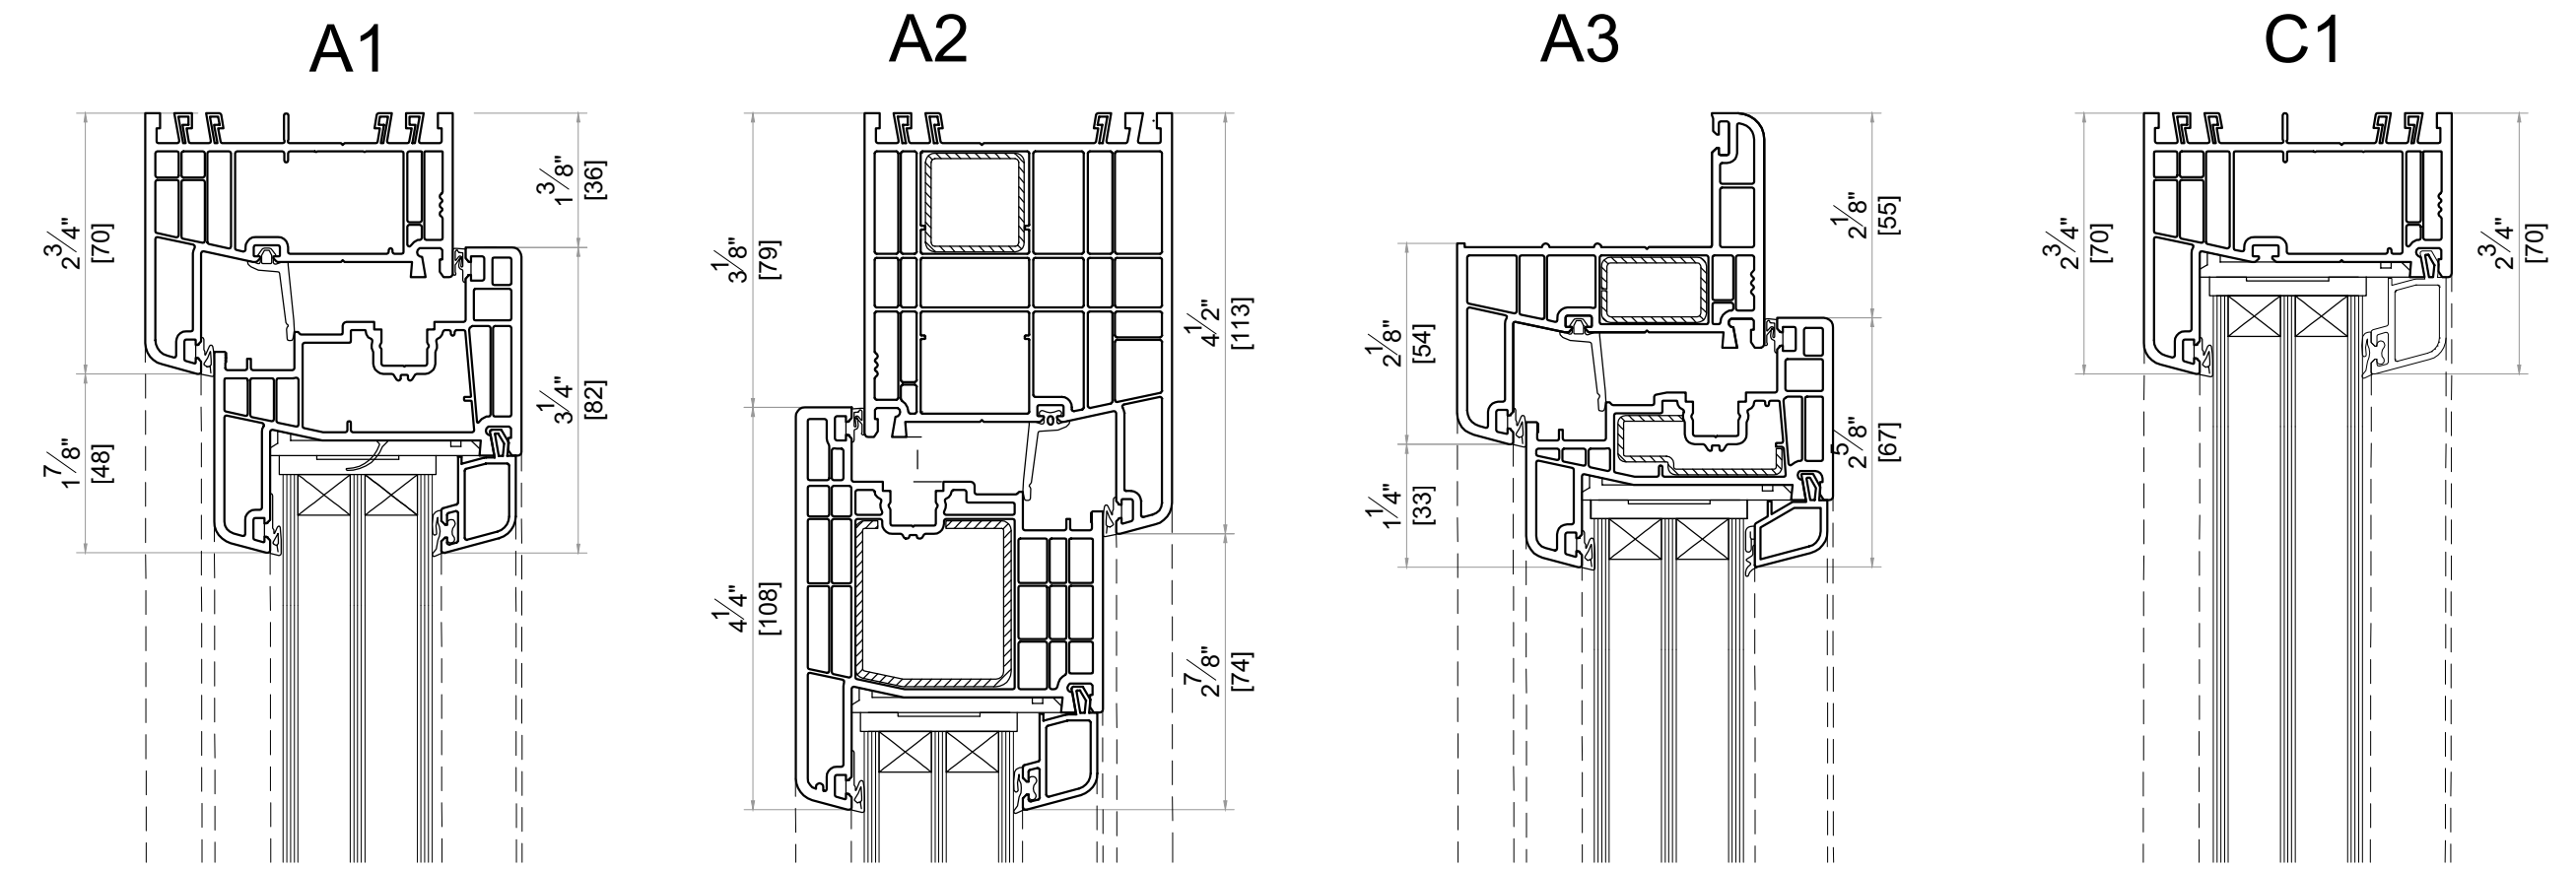
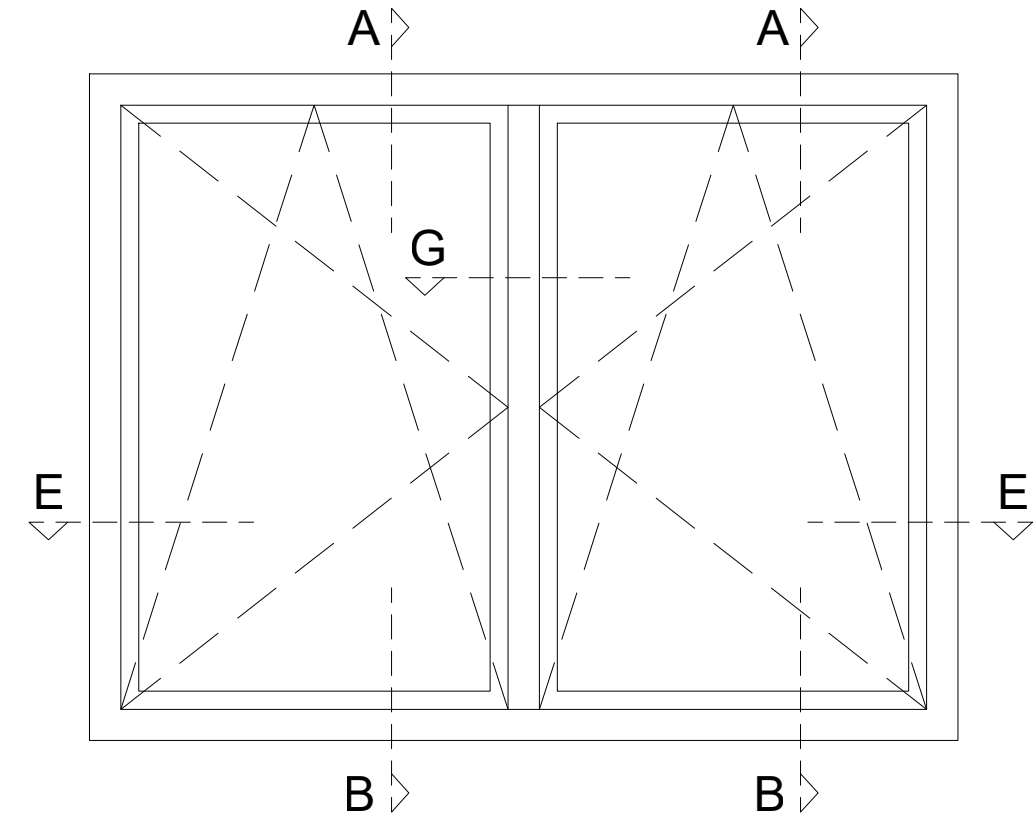
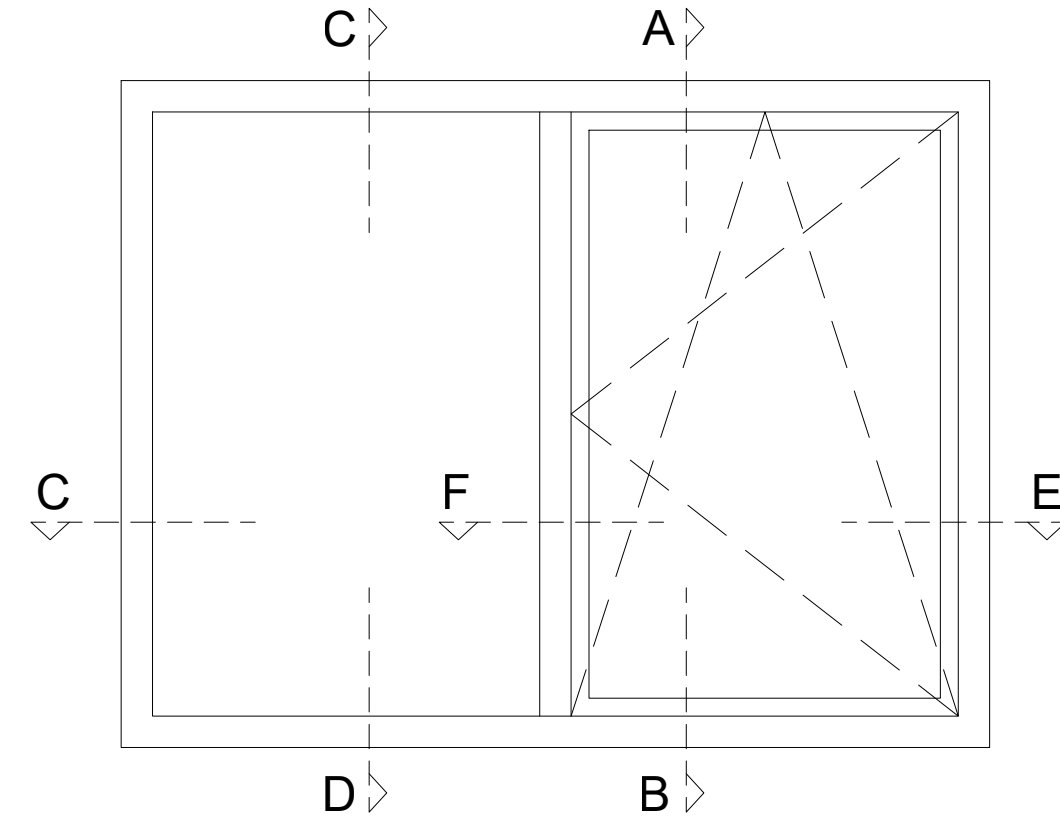



WINDOWS TILT & TURN (ELEVATIONS OUTSIDE LOOK)

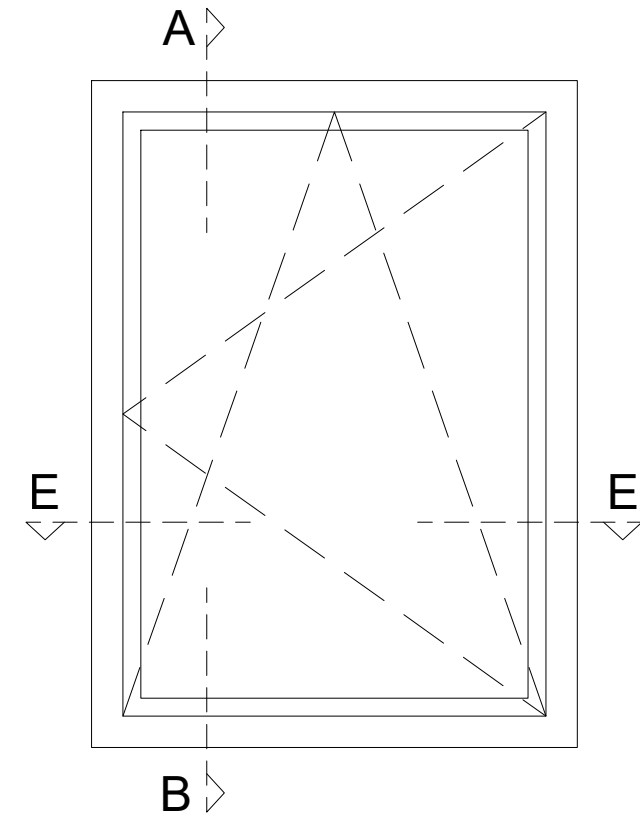


C1 MEDIUM FRAME

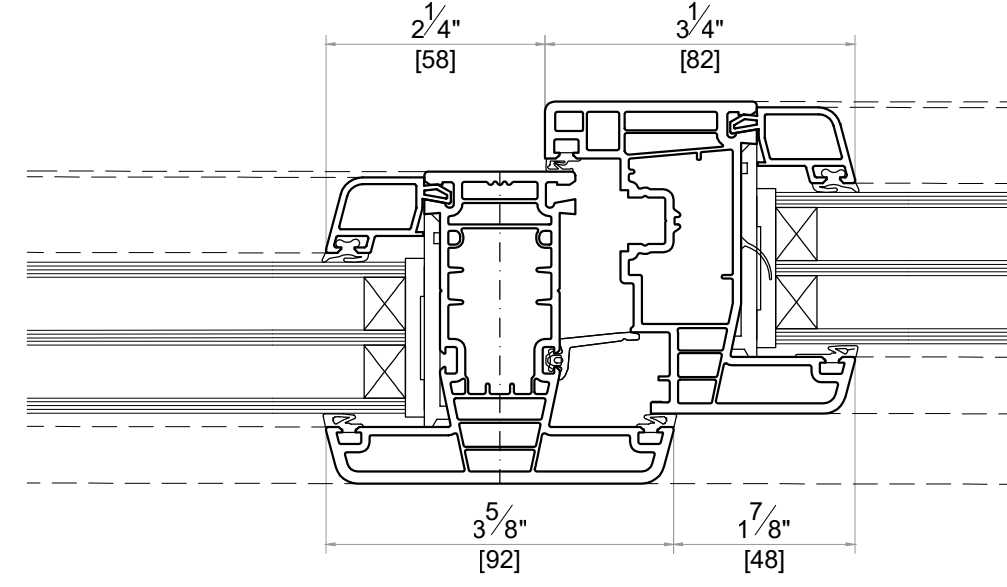


NARROW MULLION F1

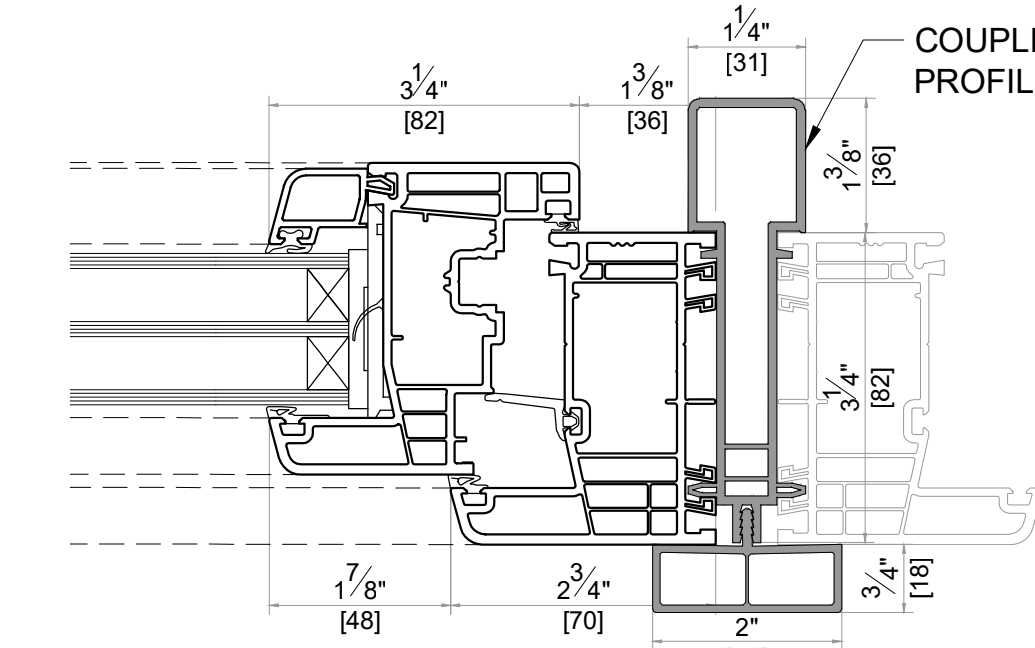


E1 MEDIUM SASH

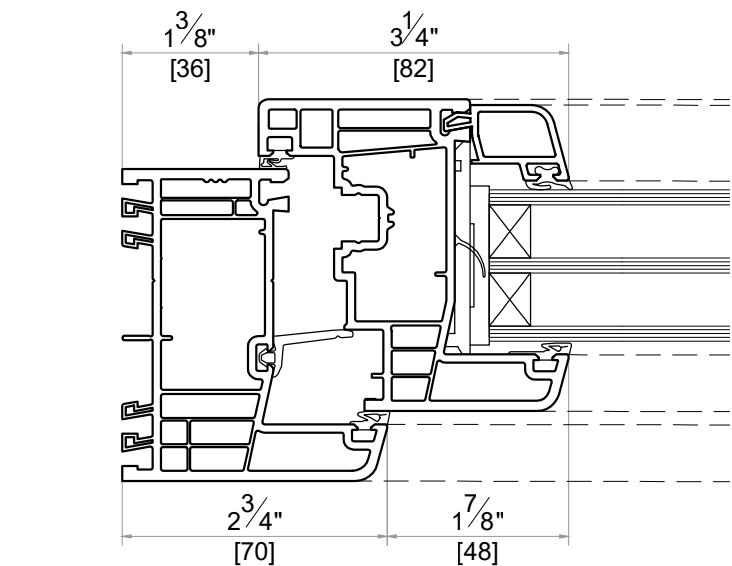


C2 MEDIUM FRAME

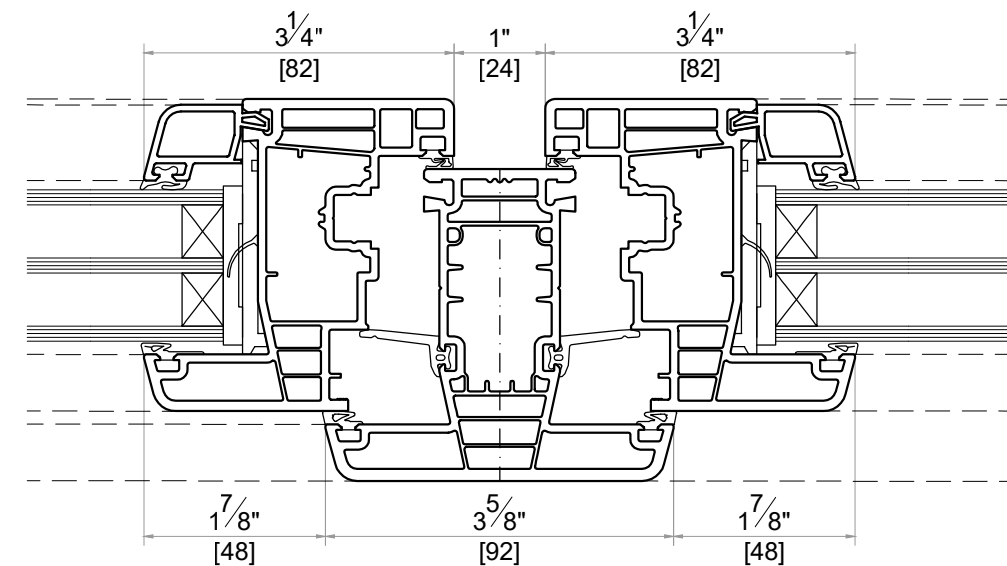

NARROW MULLION F2

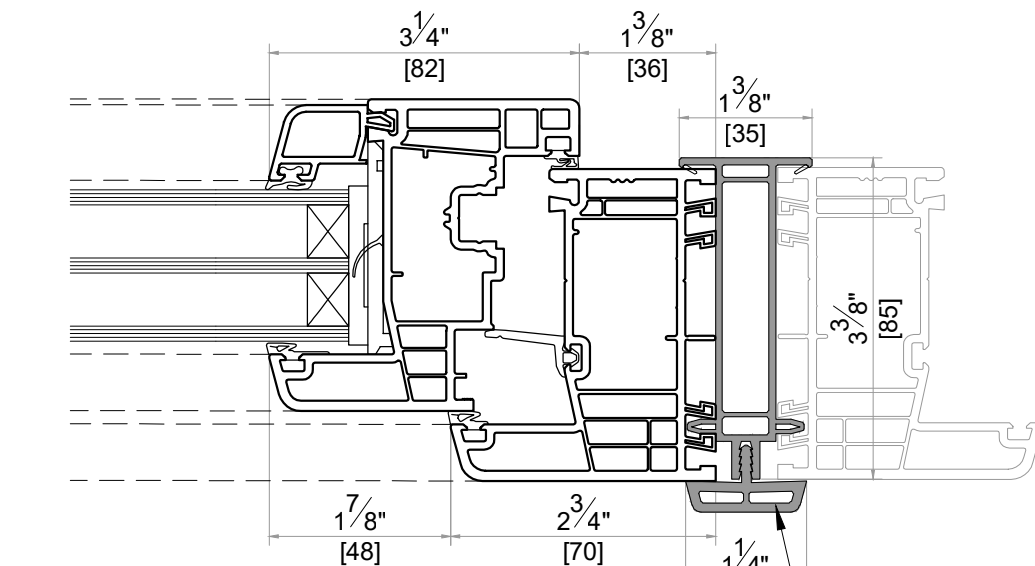


E2 MEDIUM SASH

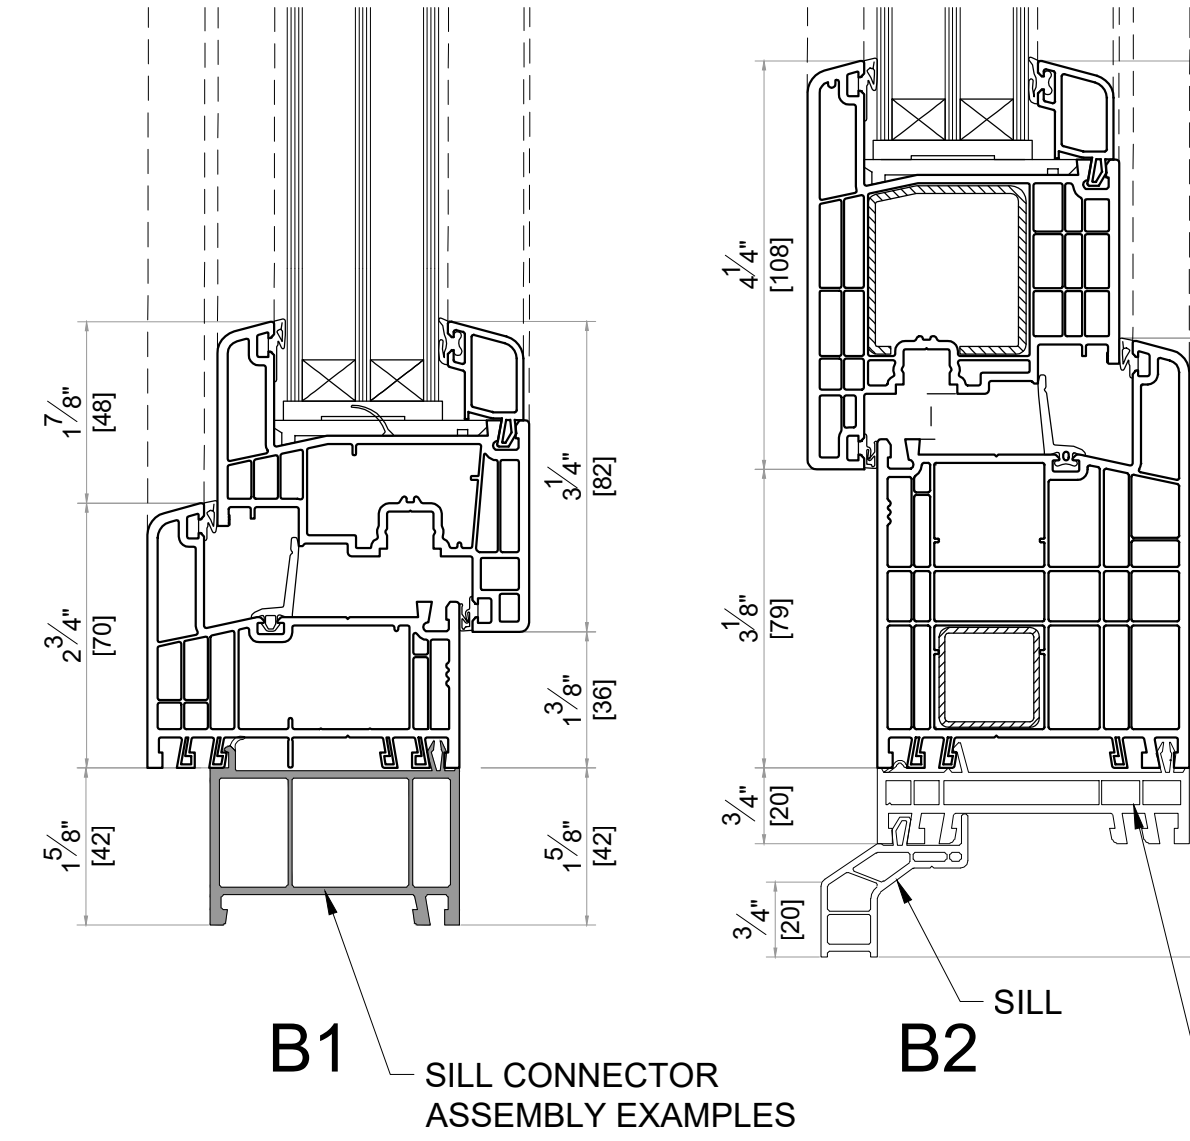


B1 SILL CONNECTOR ASSEMBLY EXAMPLES

B2 SILL FRAME EXTENSION ASSEMBLY EXAMPLES

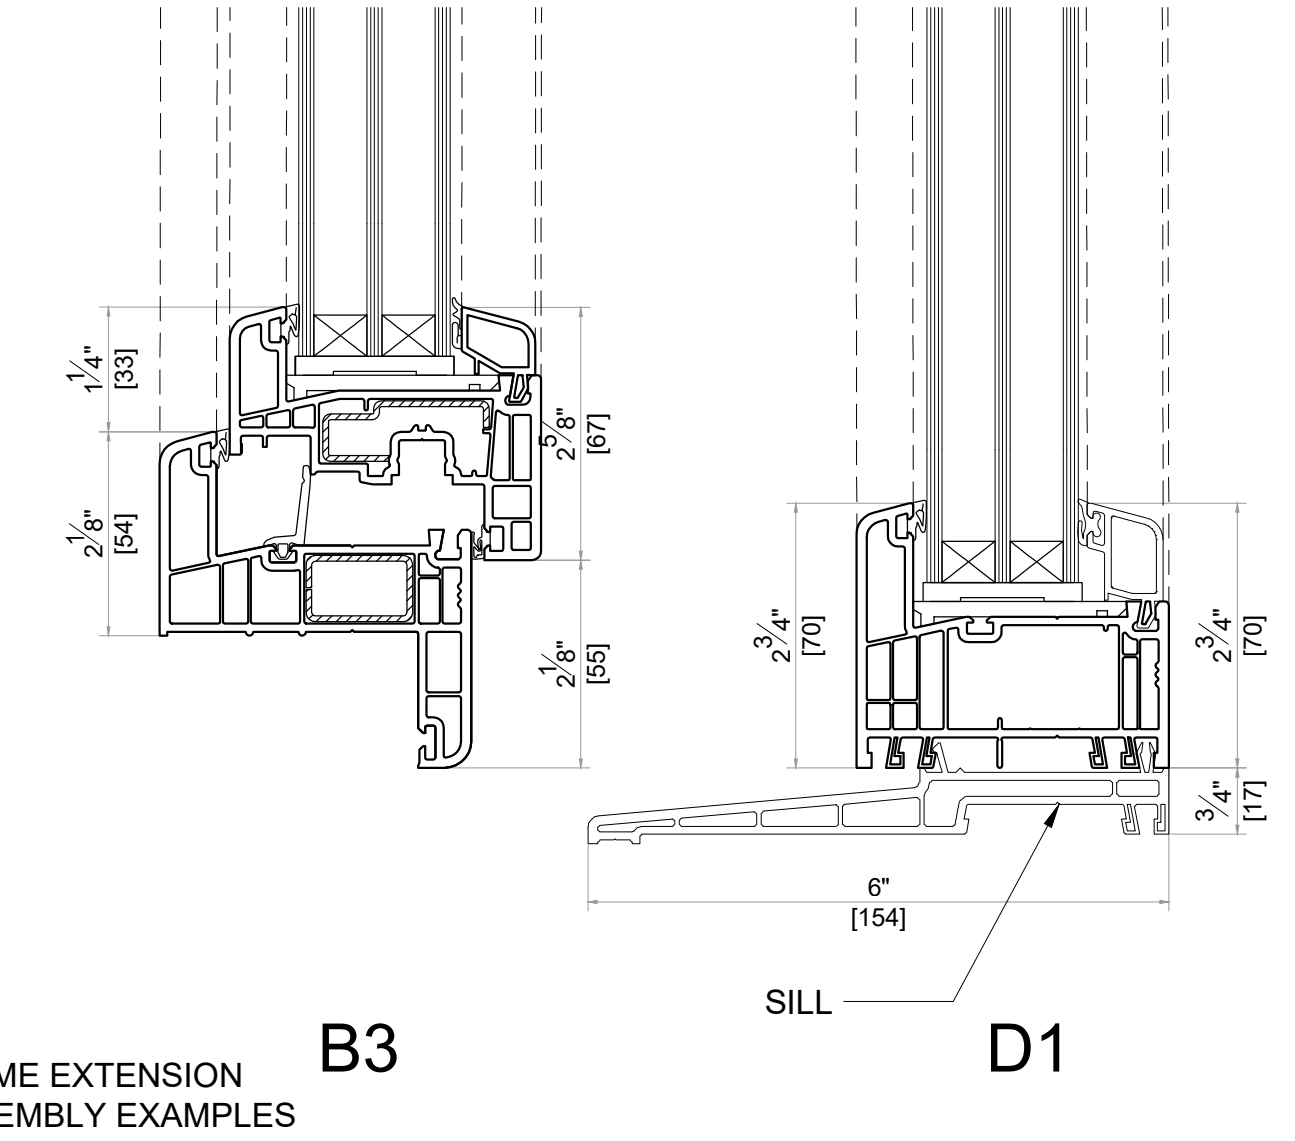


B3


D1 SILL

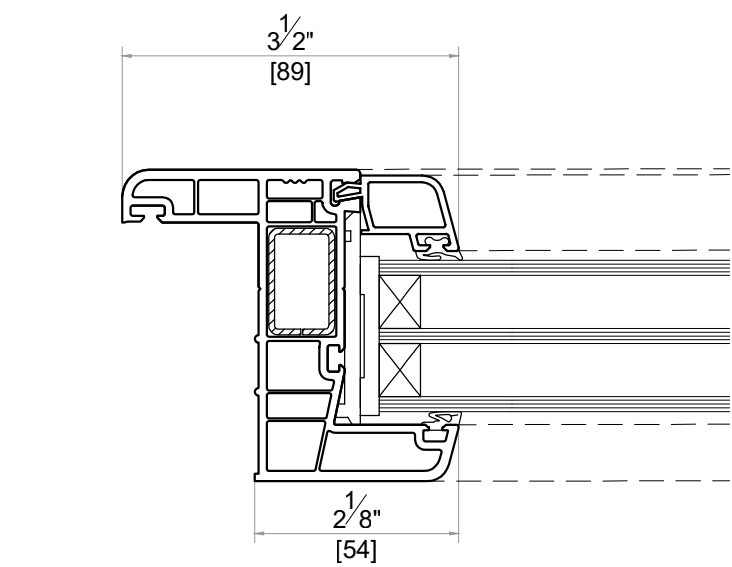

C3 ARCHITRAVE FRAME

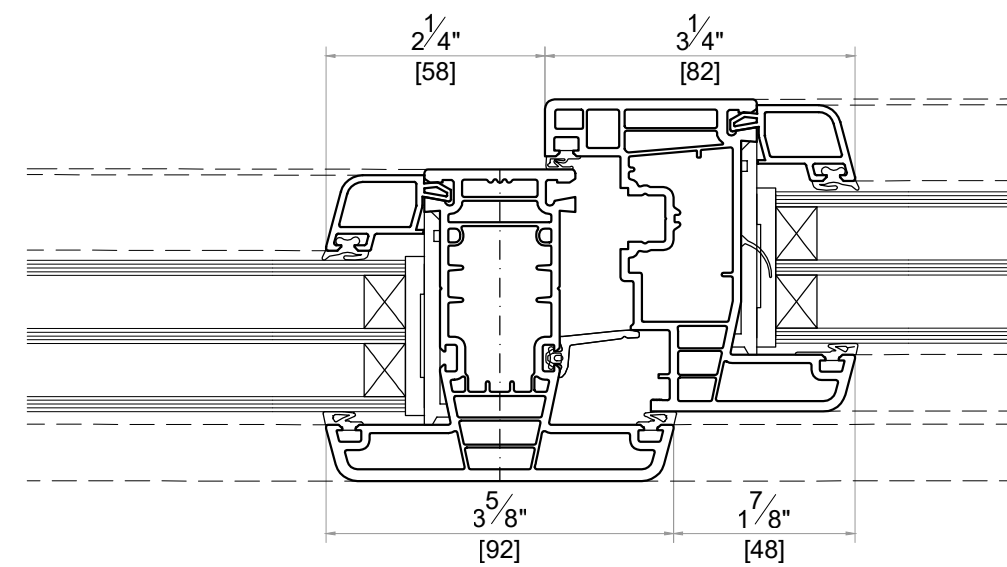


NARROW MULLION F1

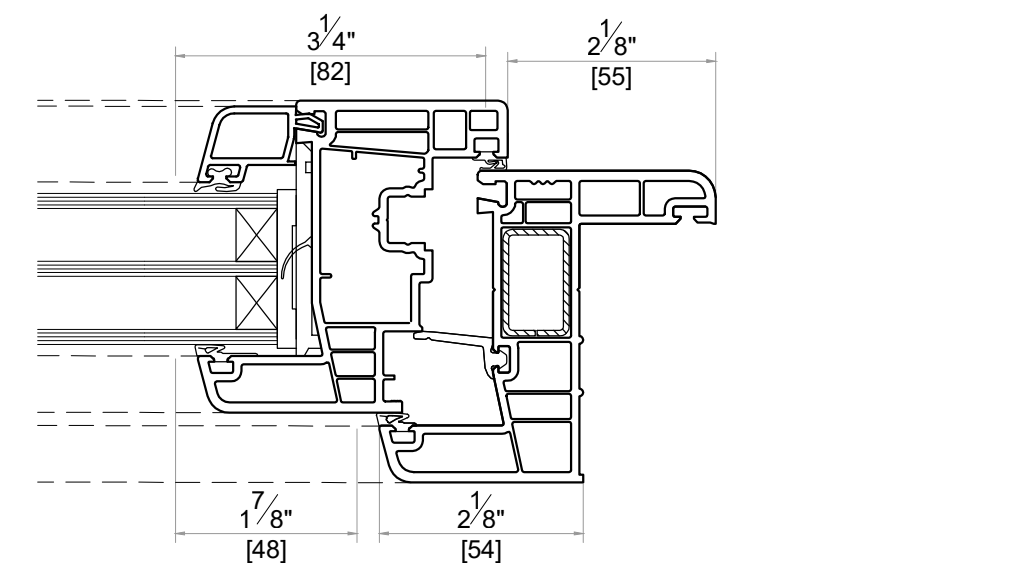


E3 ARCHITRAVE FRAME


FRAME EXTENSION ASSEMBLY EXAMPLES

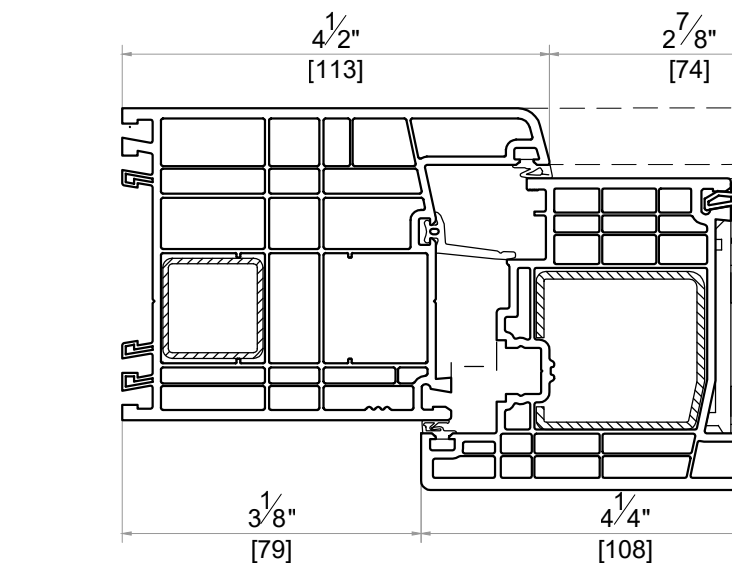


C2 MEDIUM FRAME

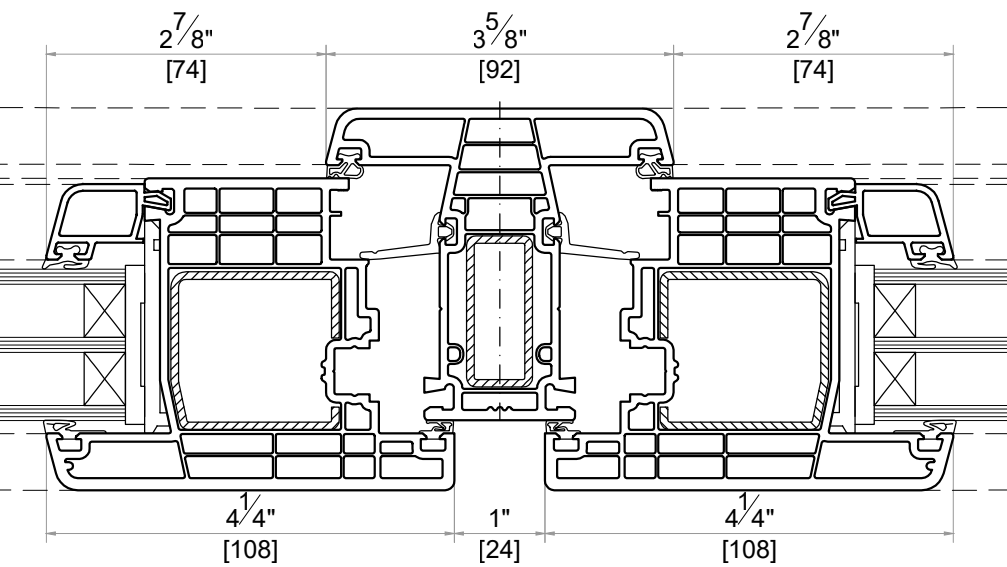

NARROW MULLION G1

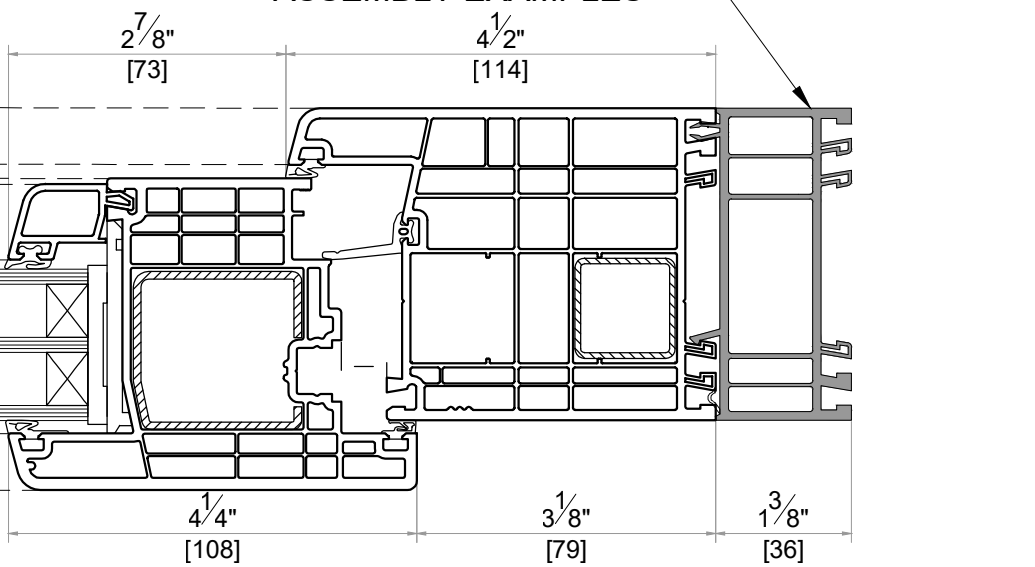

E1 MEDIUM SASH

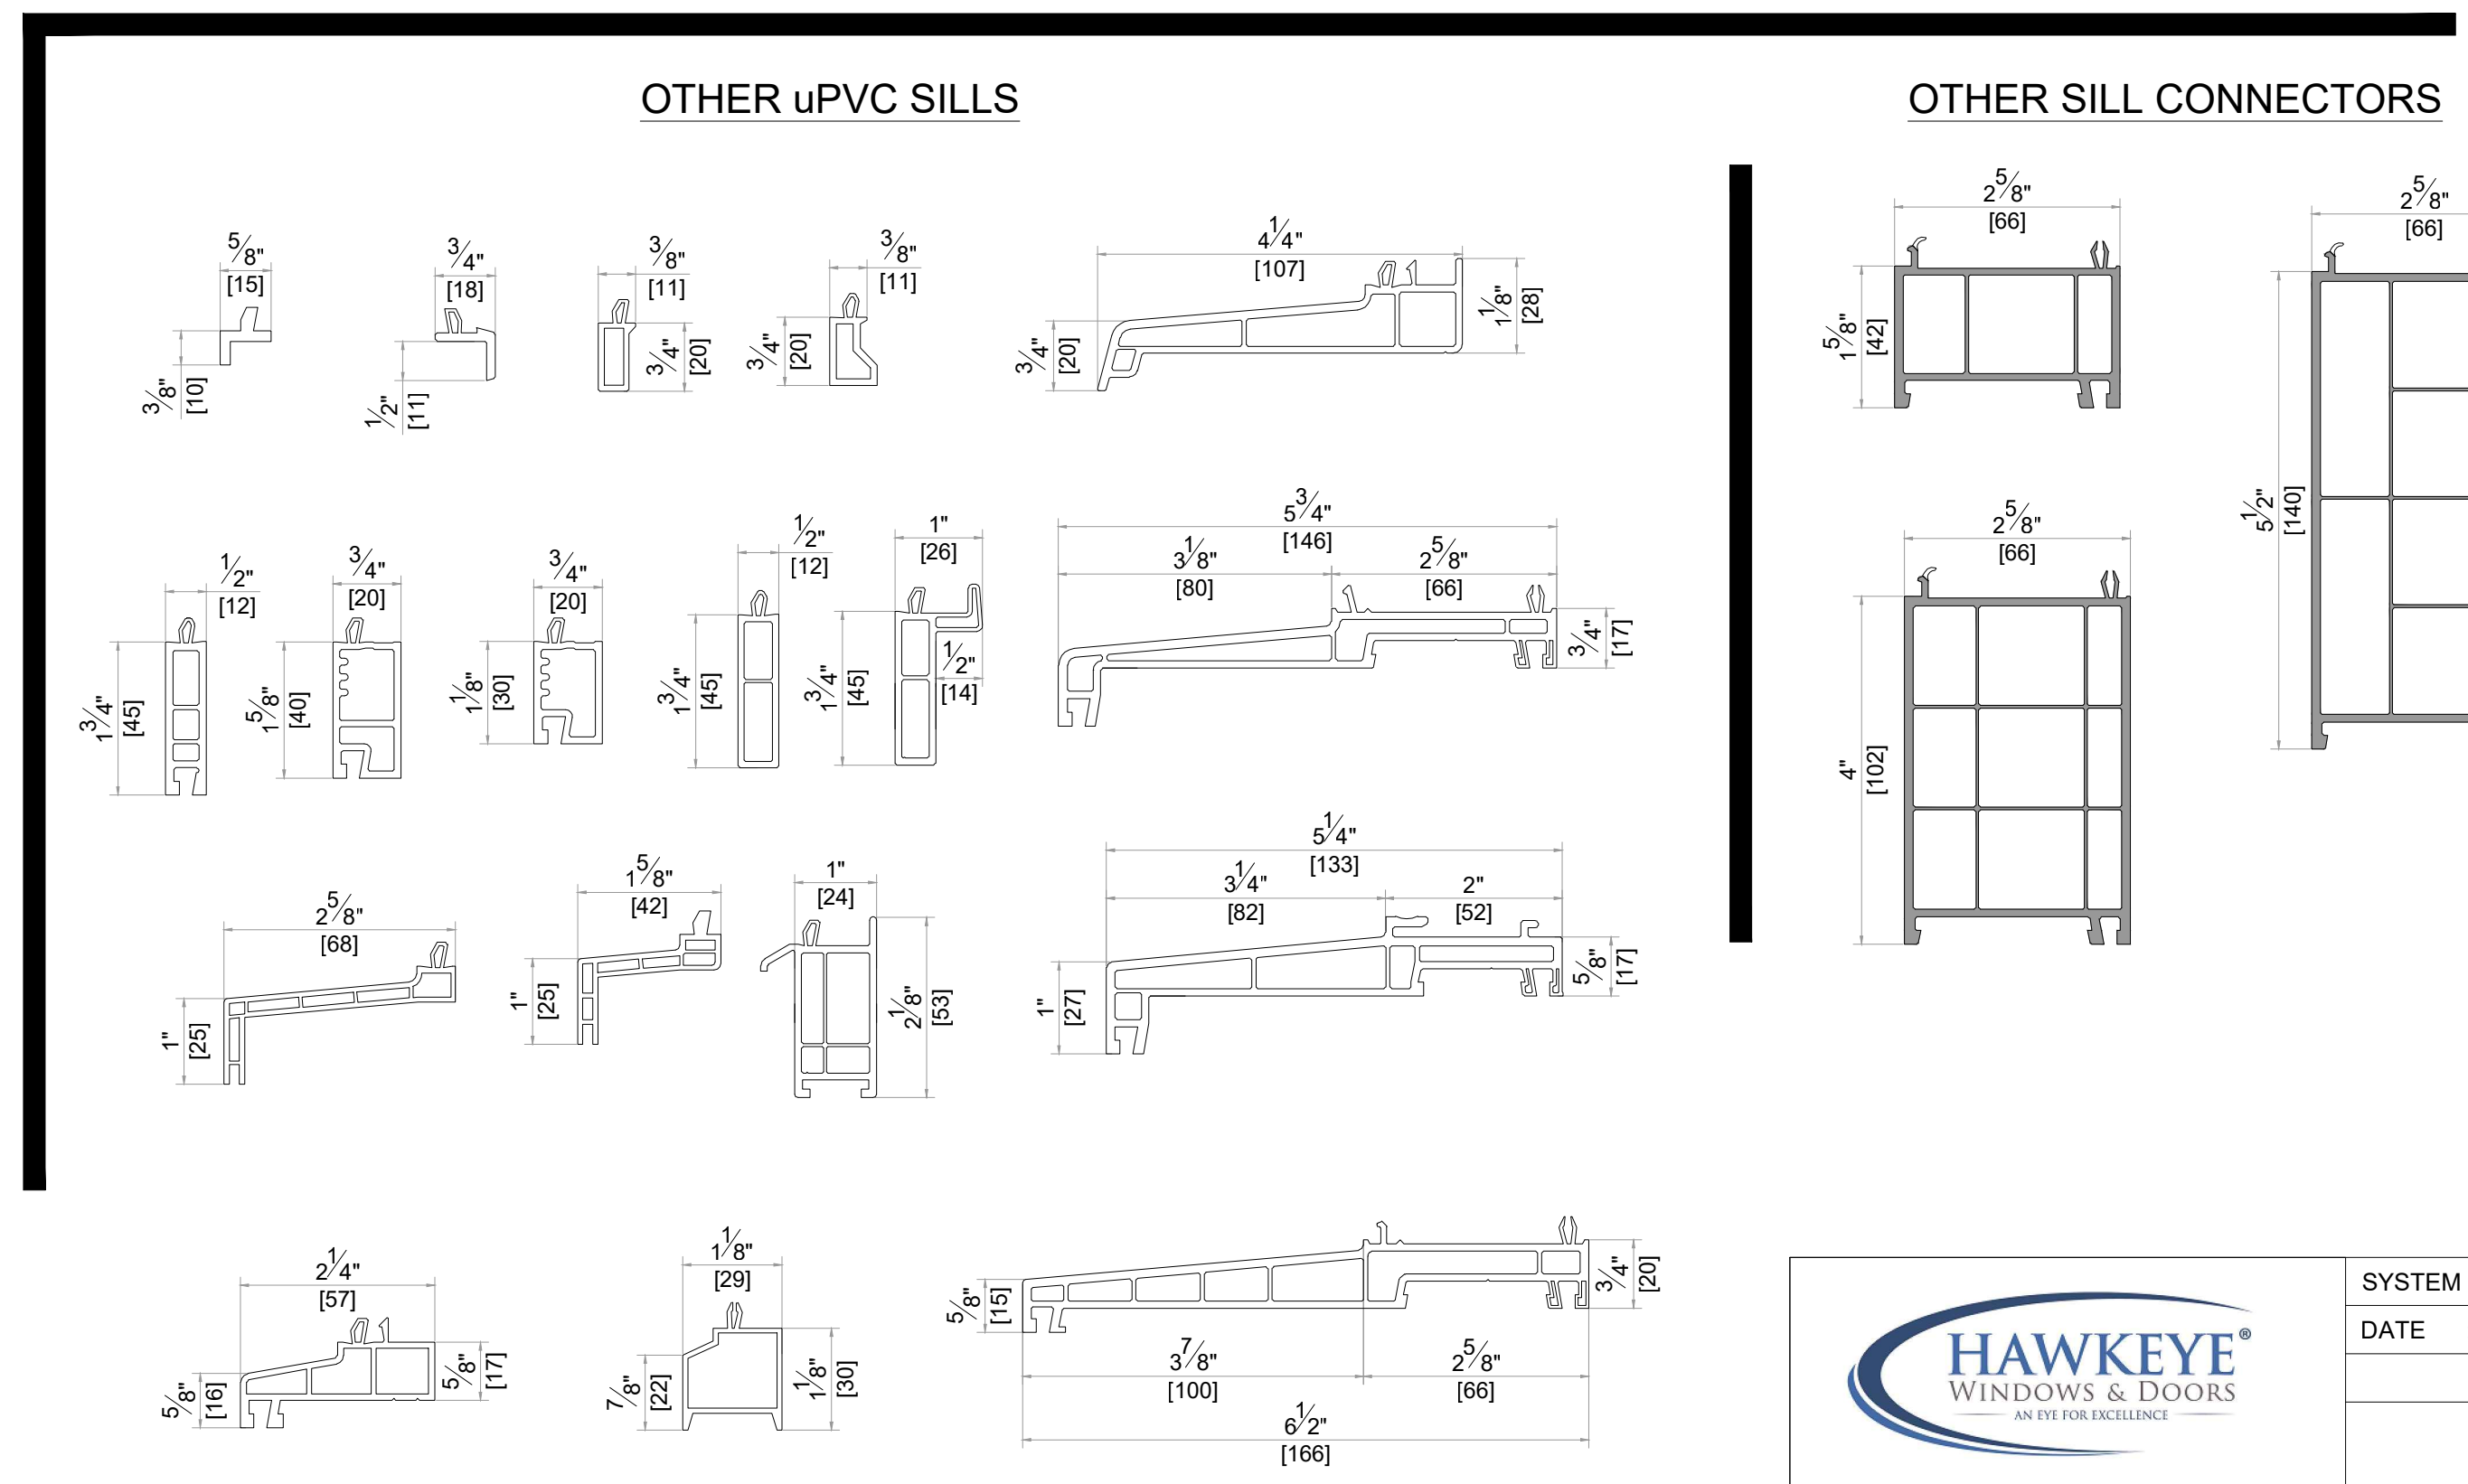

OTHER uPVC SILLS












OTHER SILL CONNECTORS










Address : 3315 Williams Blvd SW Suite 2 Box 338
Cedar Rapids, Iowa 52404-1478
Email : info@hawkeyewindows.com
Phone : 319-232-3220
800-701-3220

SYSTEM : GEALAN S9000
DATE : 11/30/2021 SCALE : 6" = 1'-0"
DESCRIPTION


DOORS (ELEVATIONS OUTSIDE LOOK)

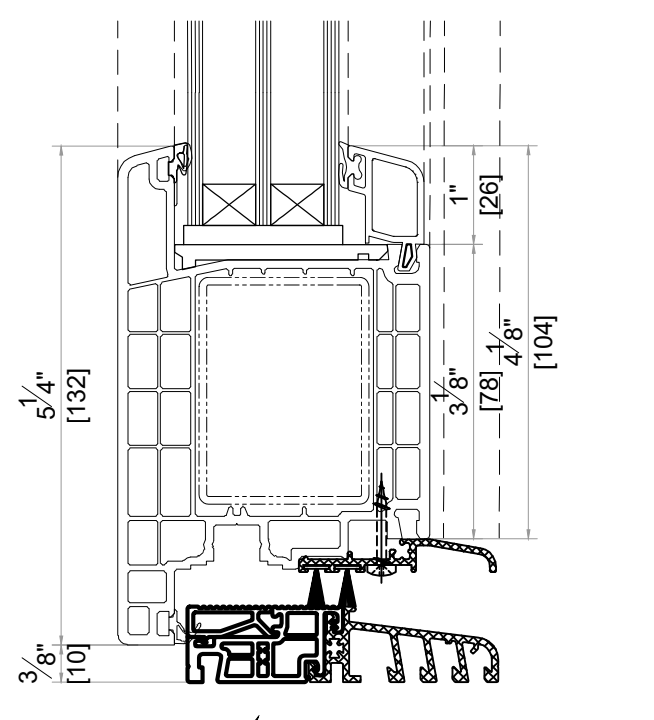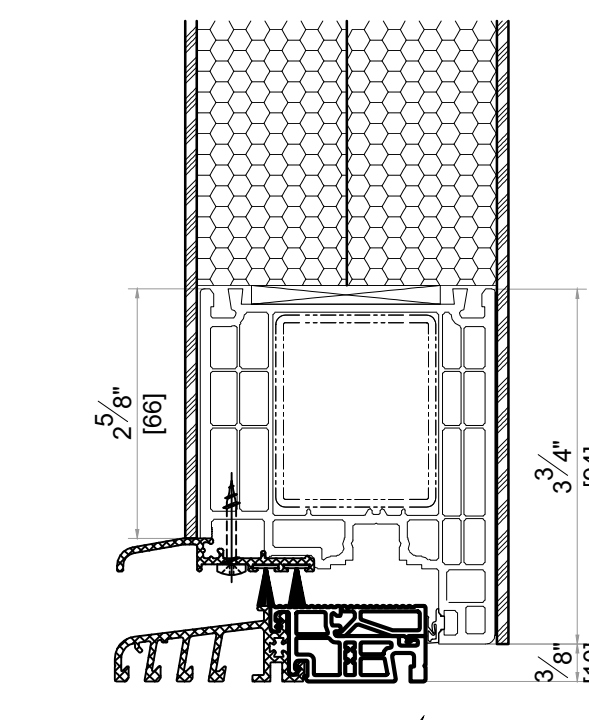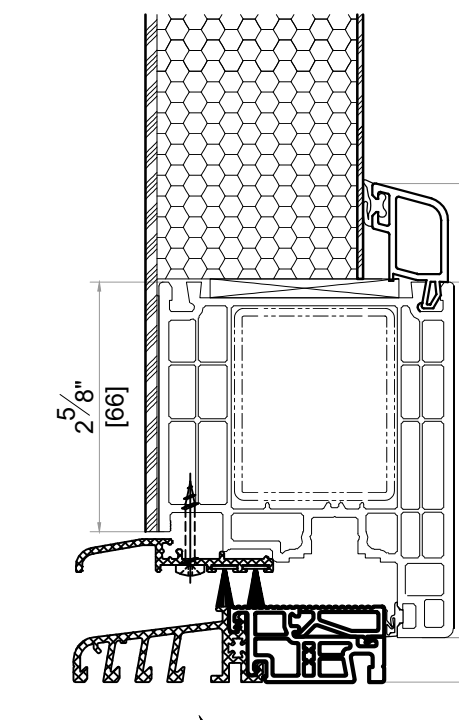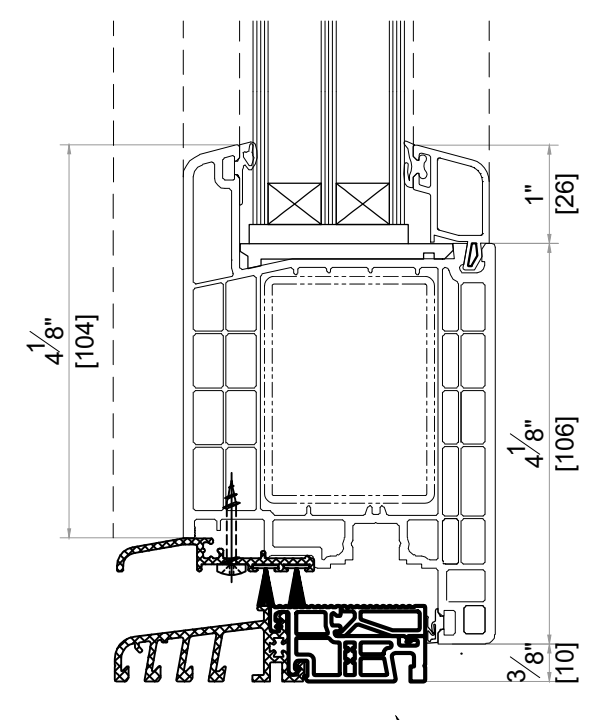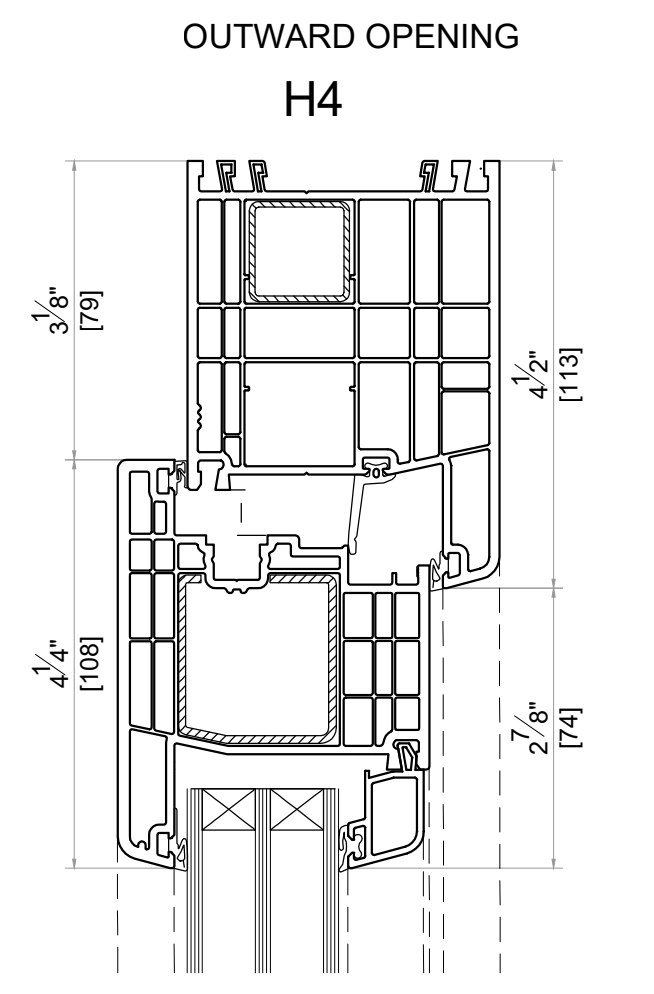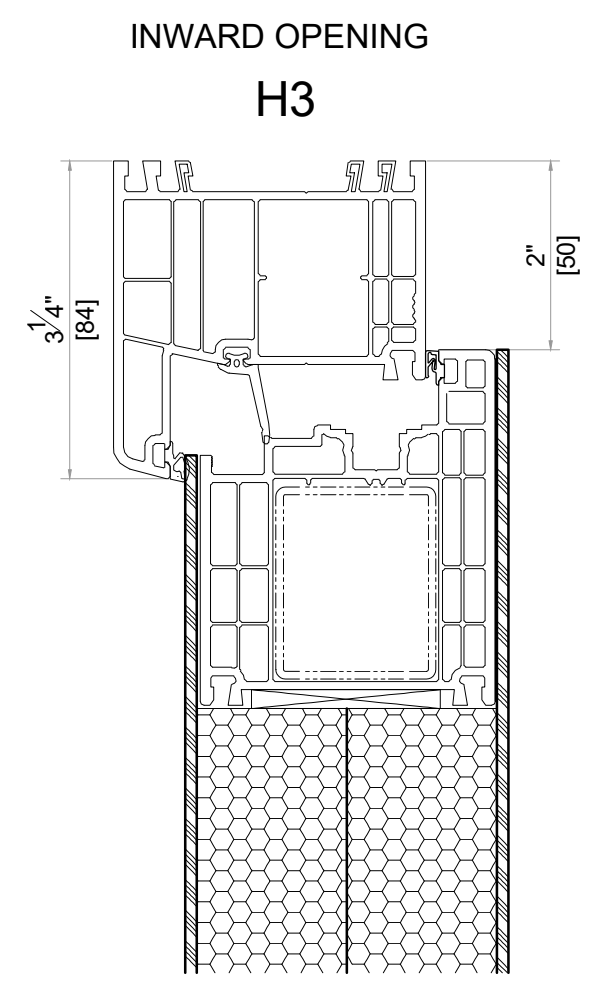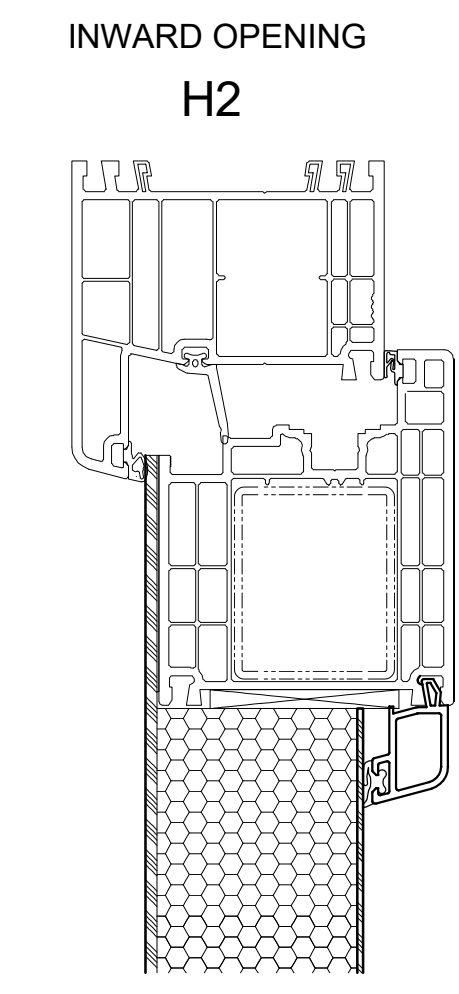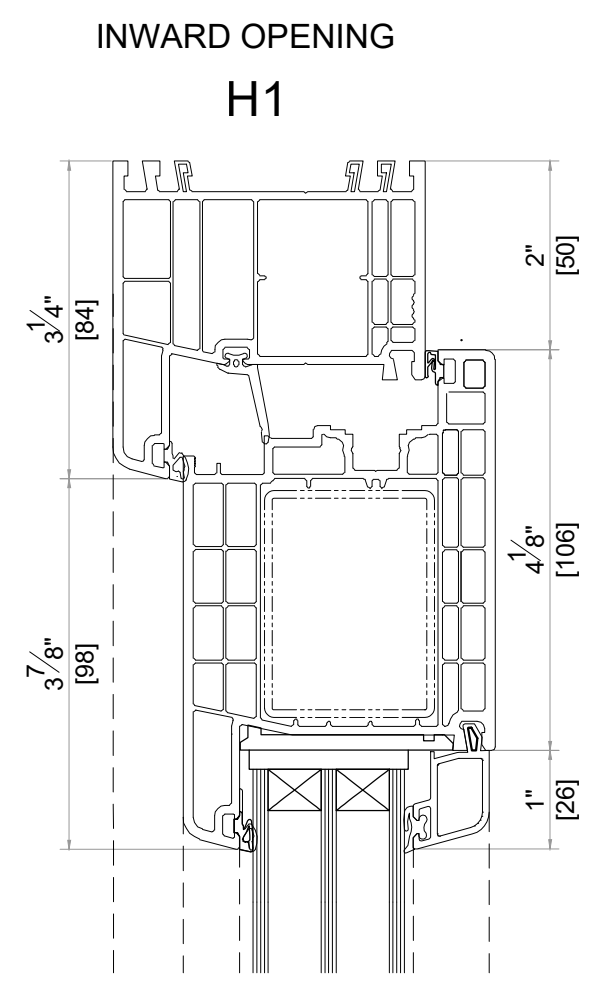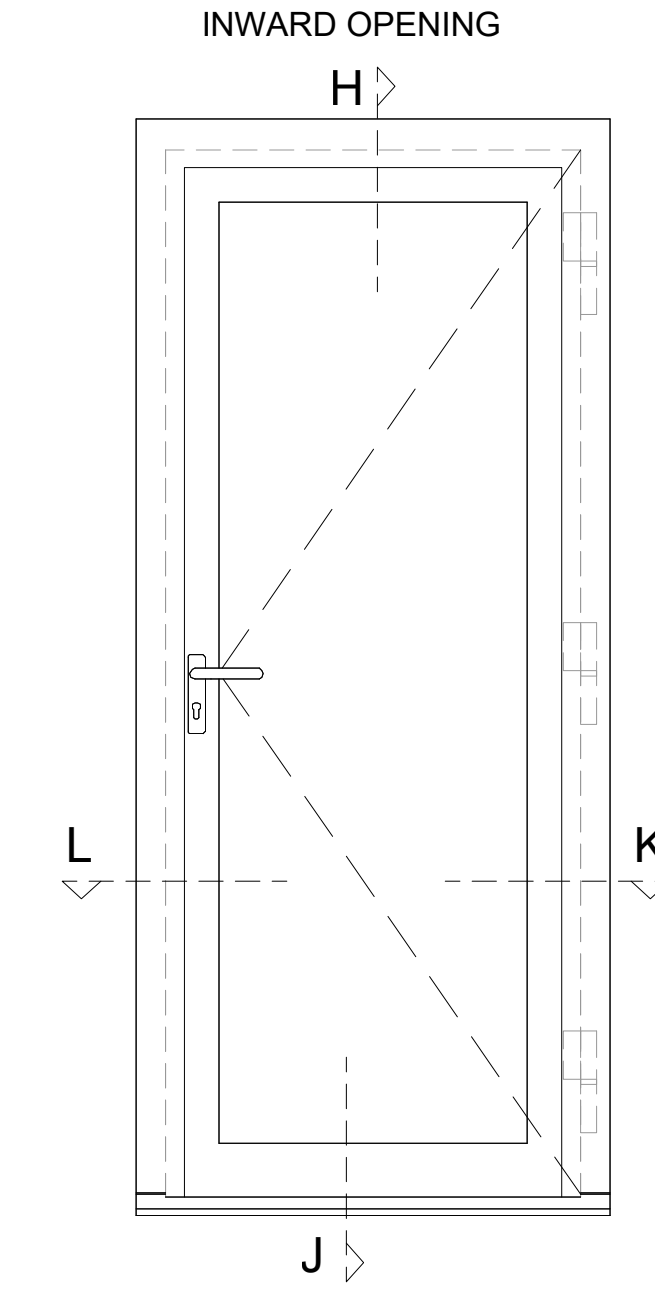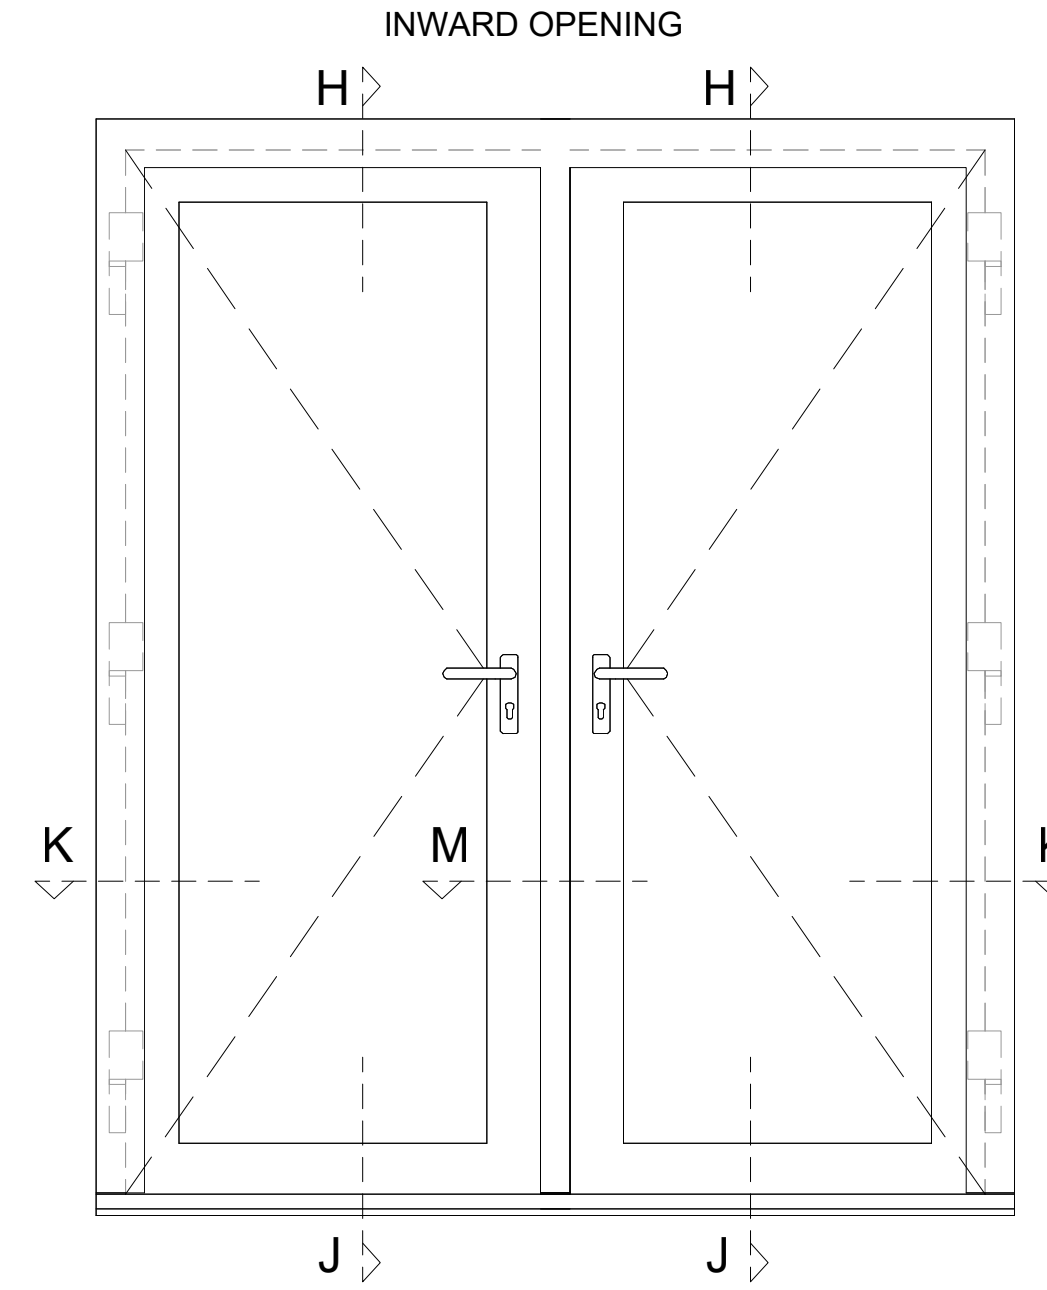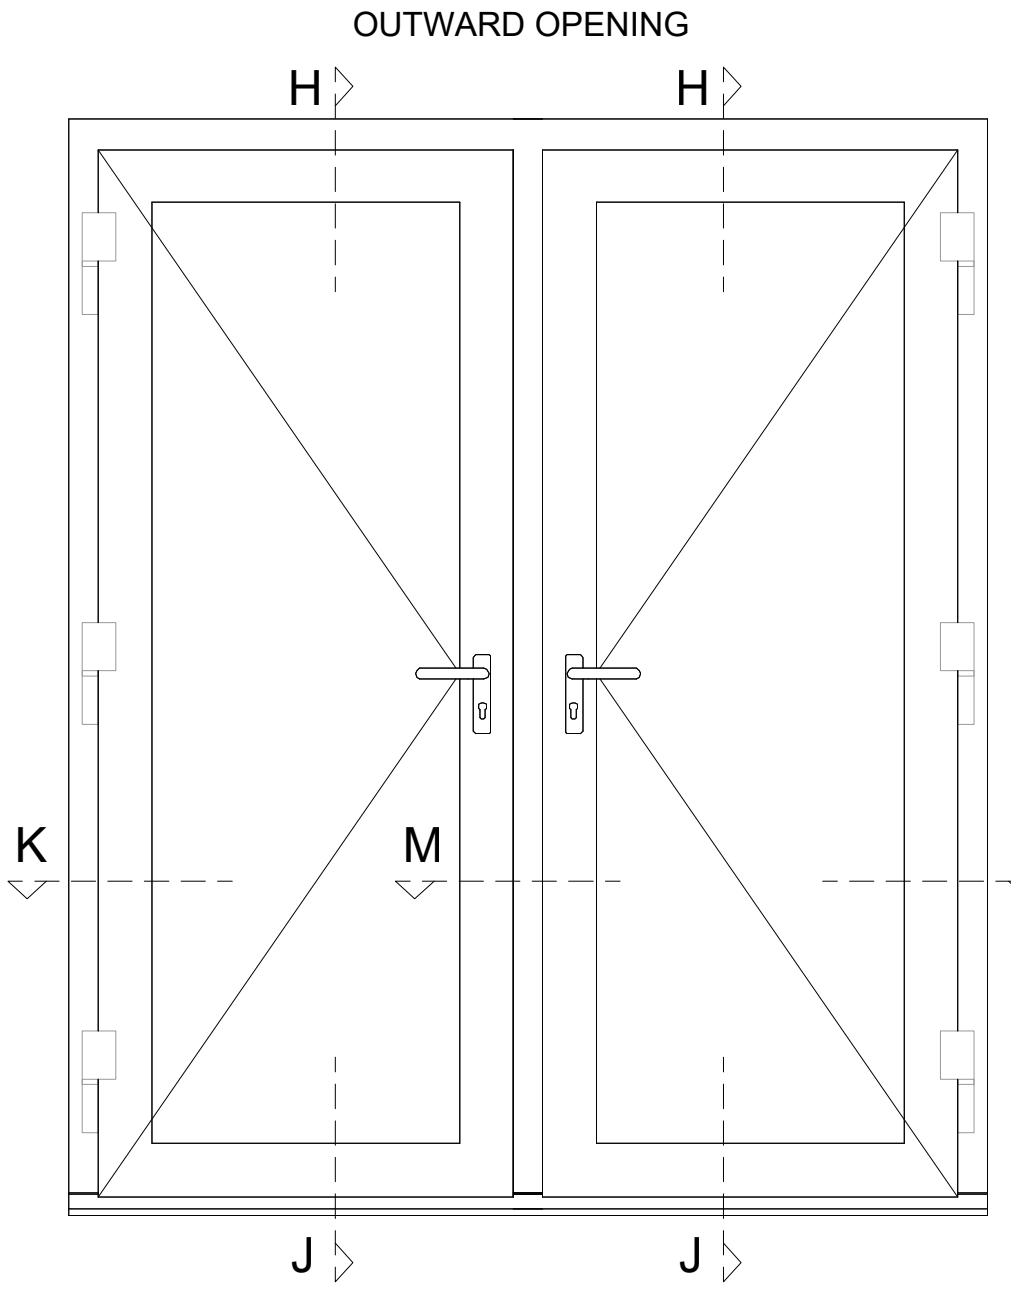


THRESHOLDS

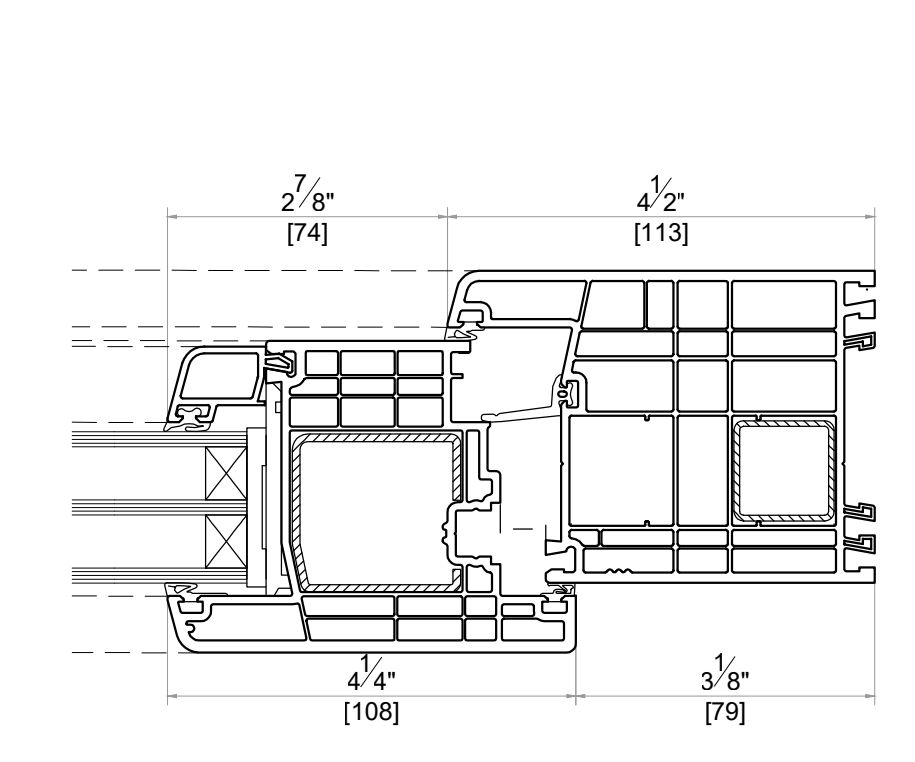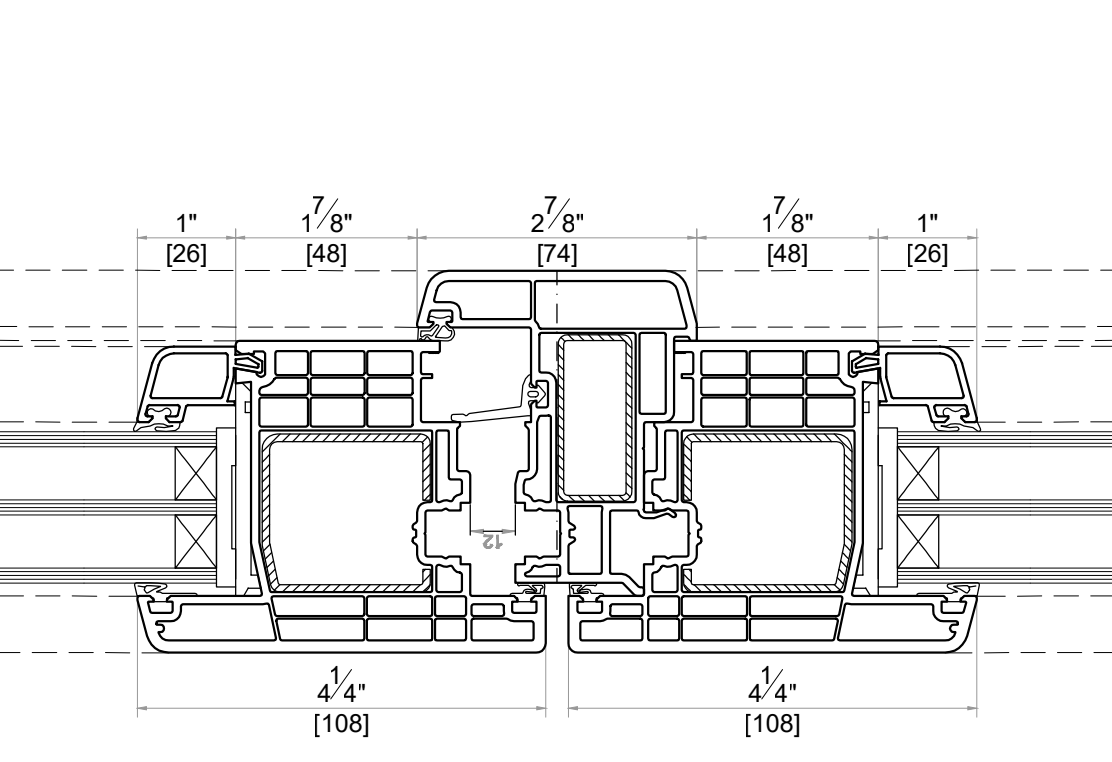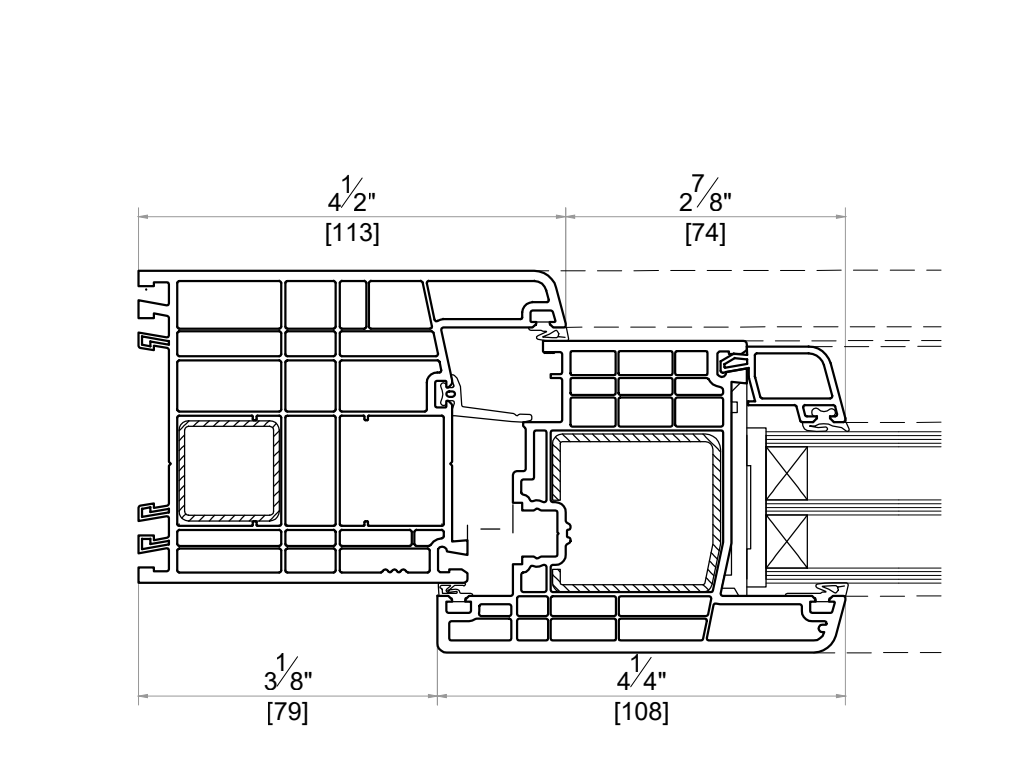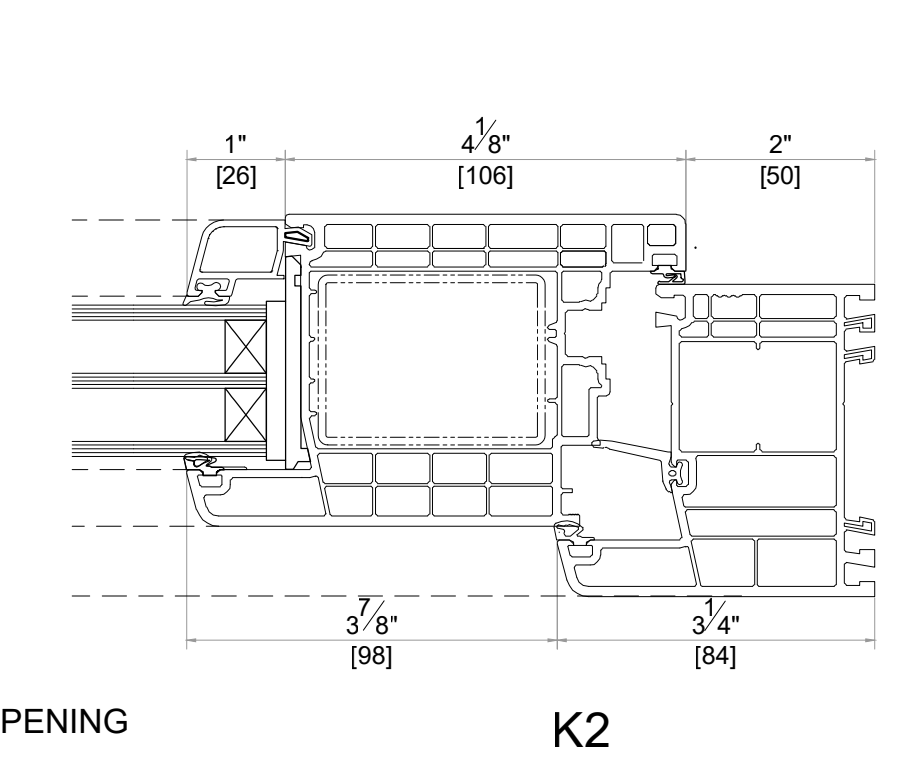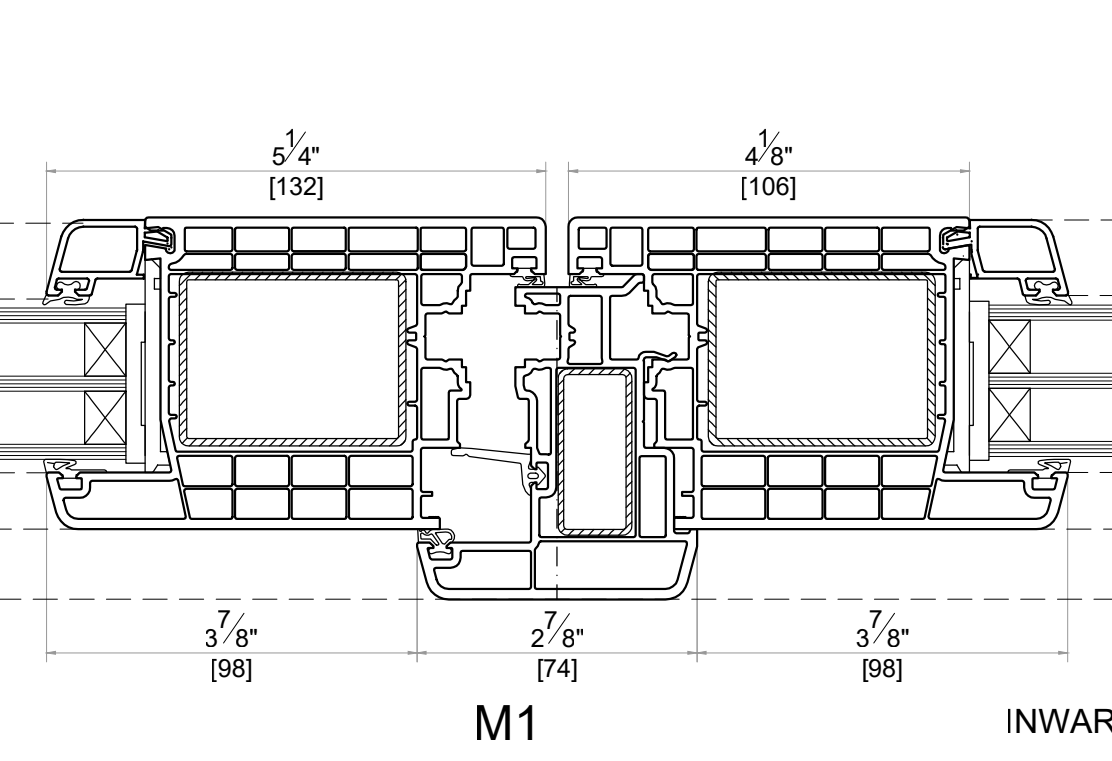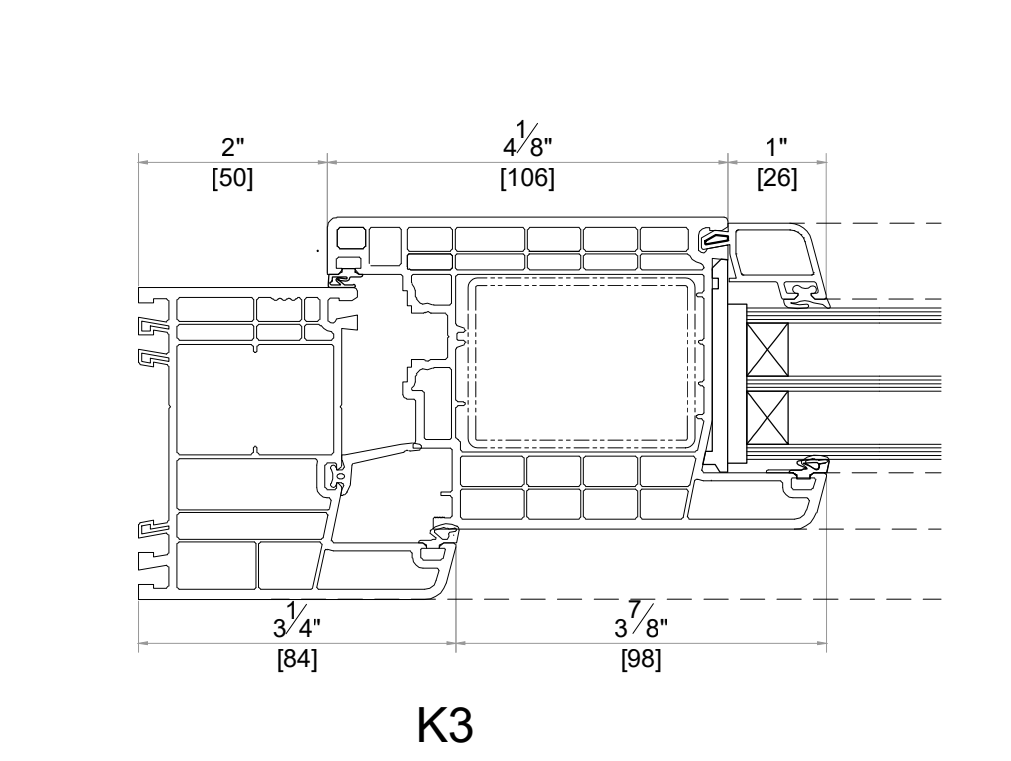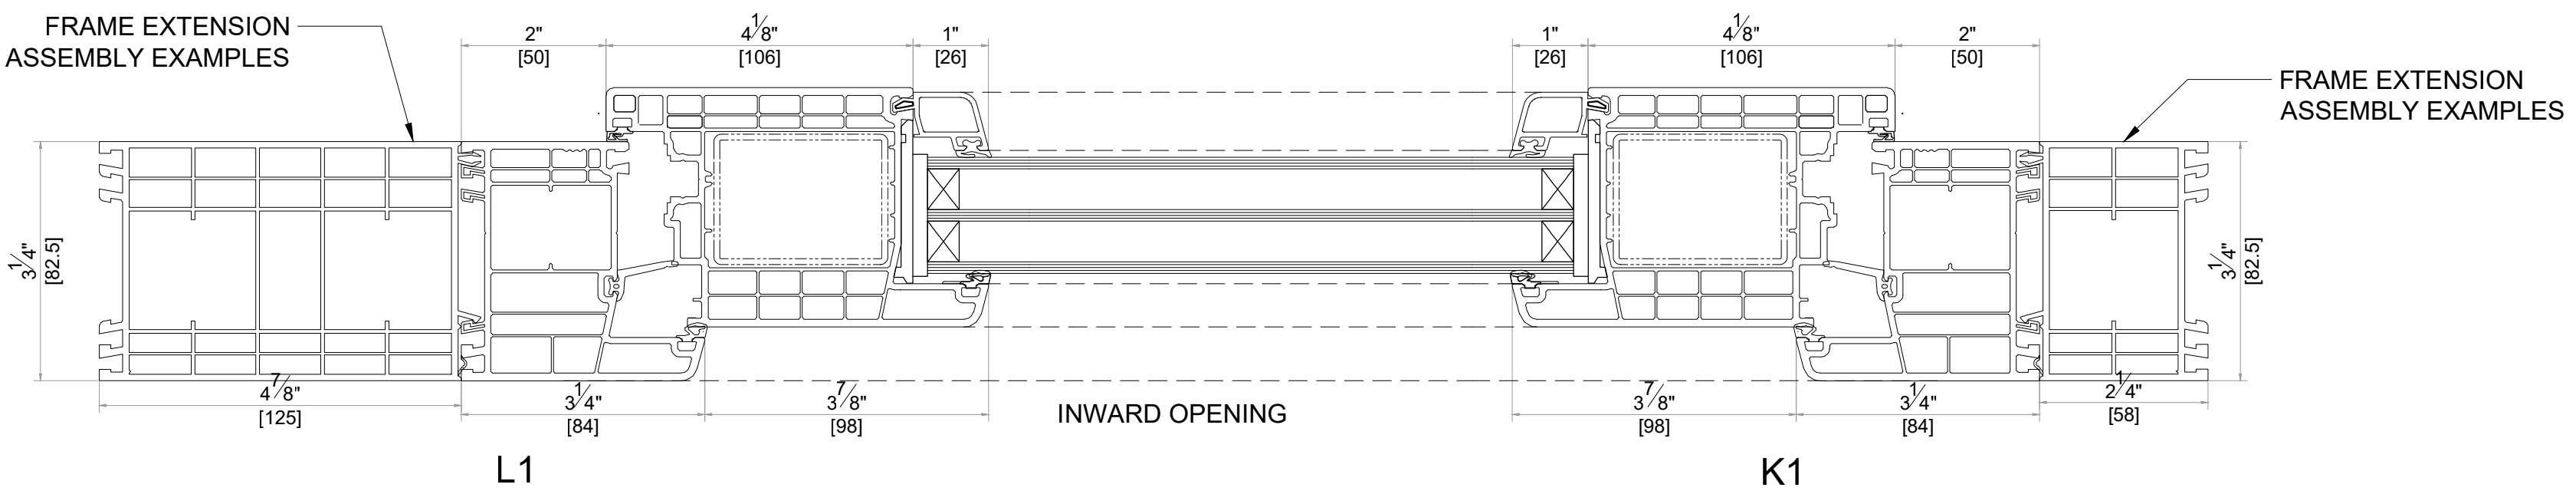


OTHER FRAME PROFILES

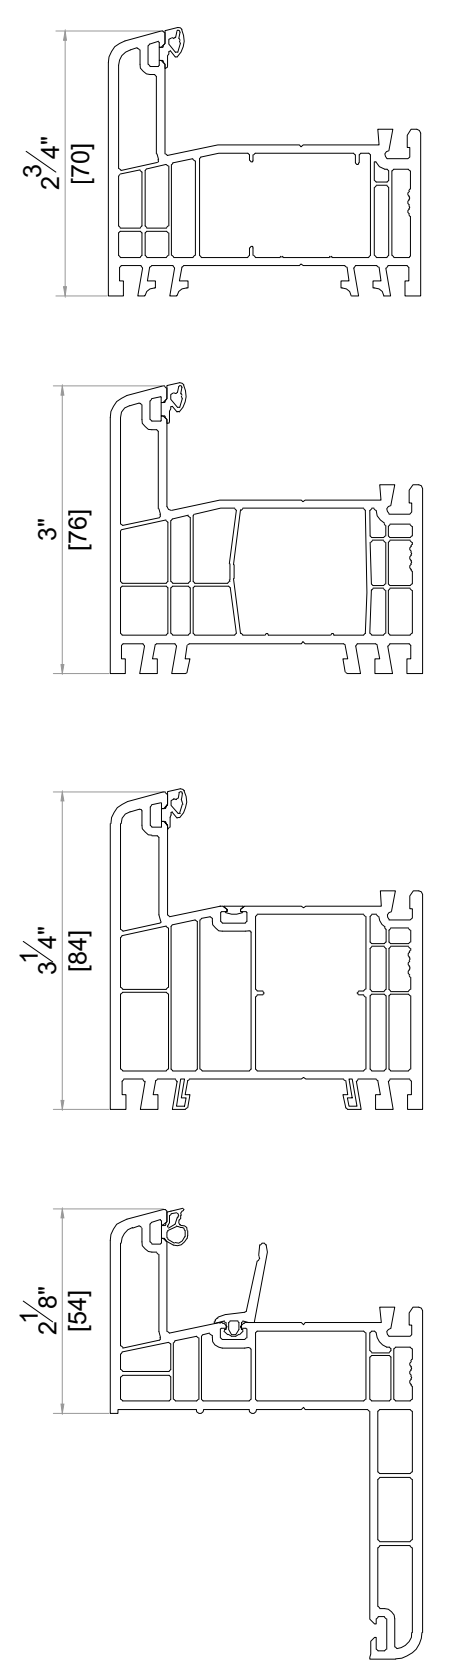

OTHER MULLION PROFILES

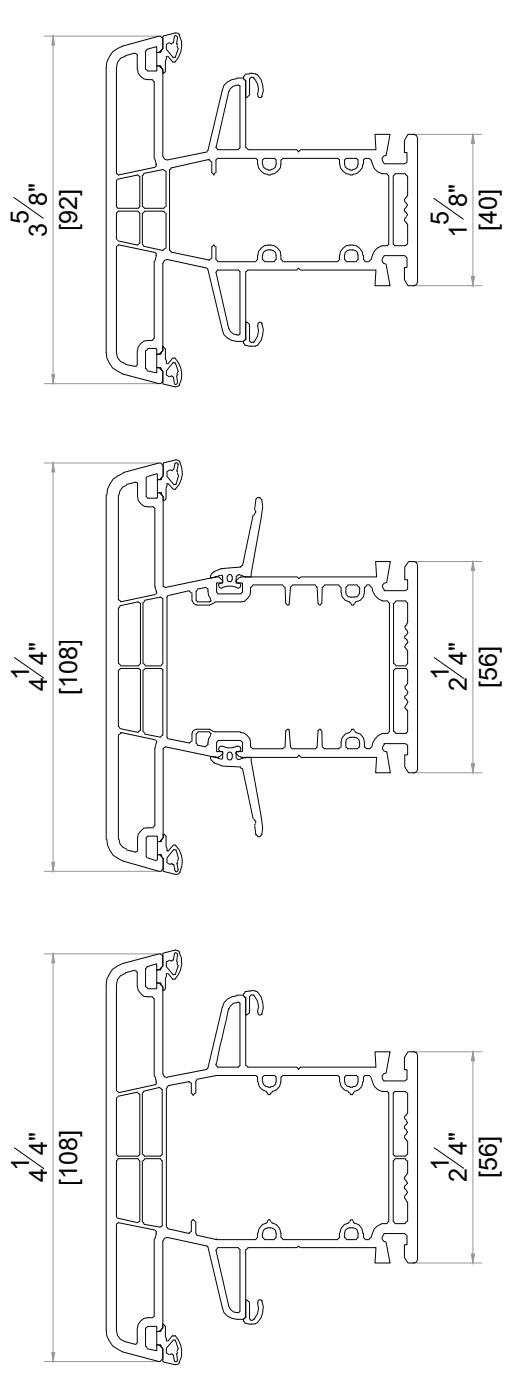

OTHER SASH PROFILES


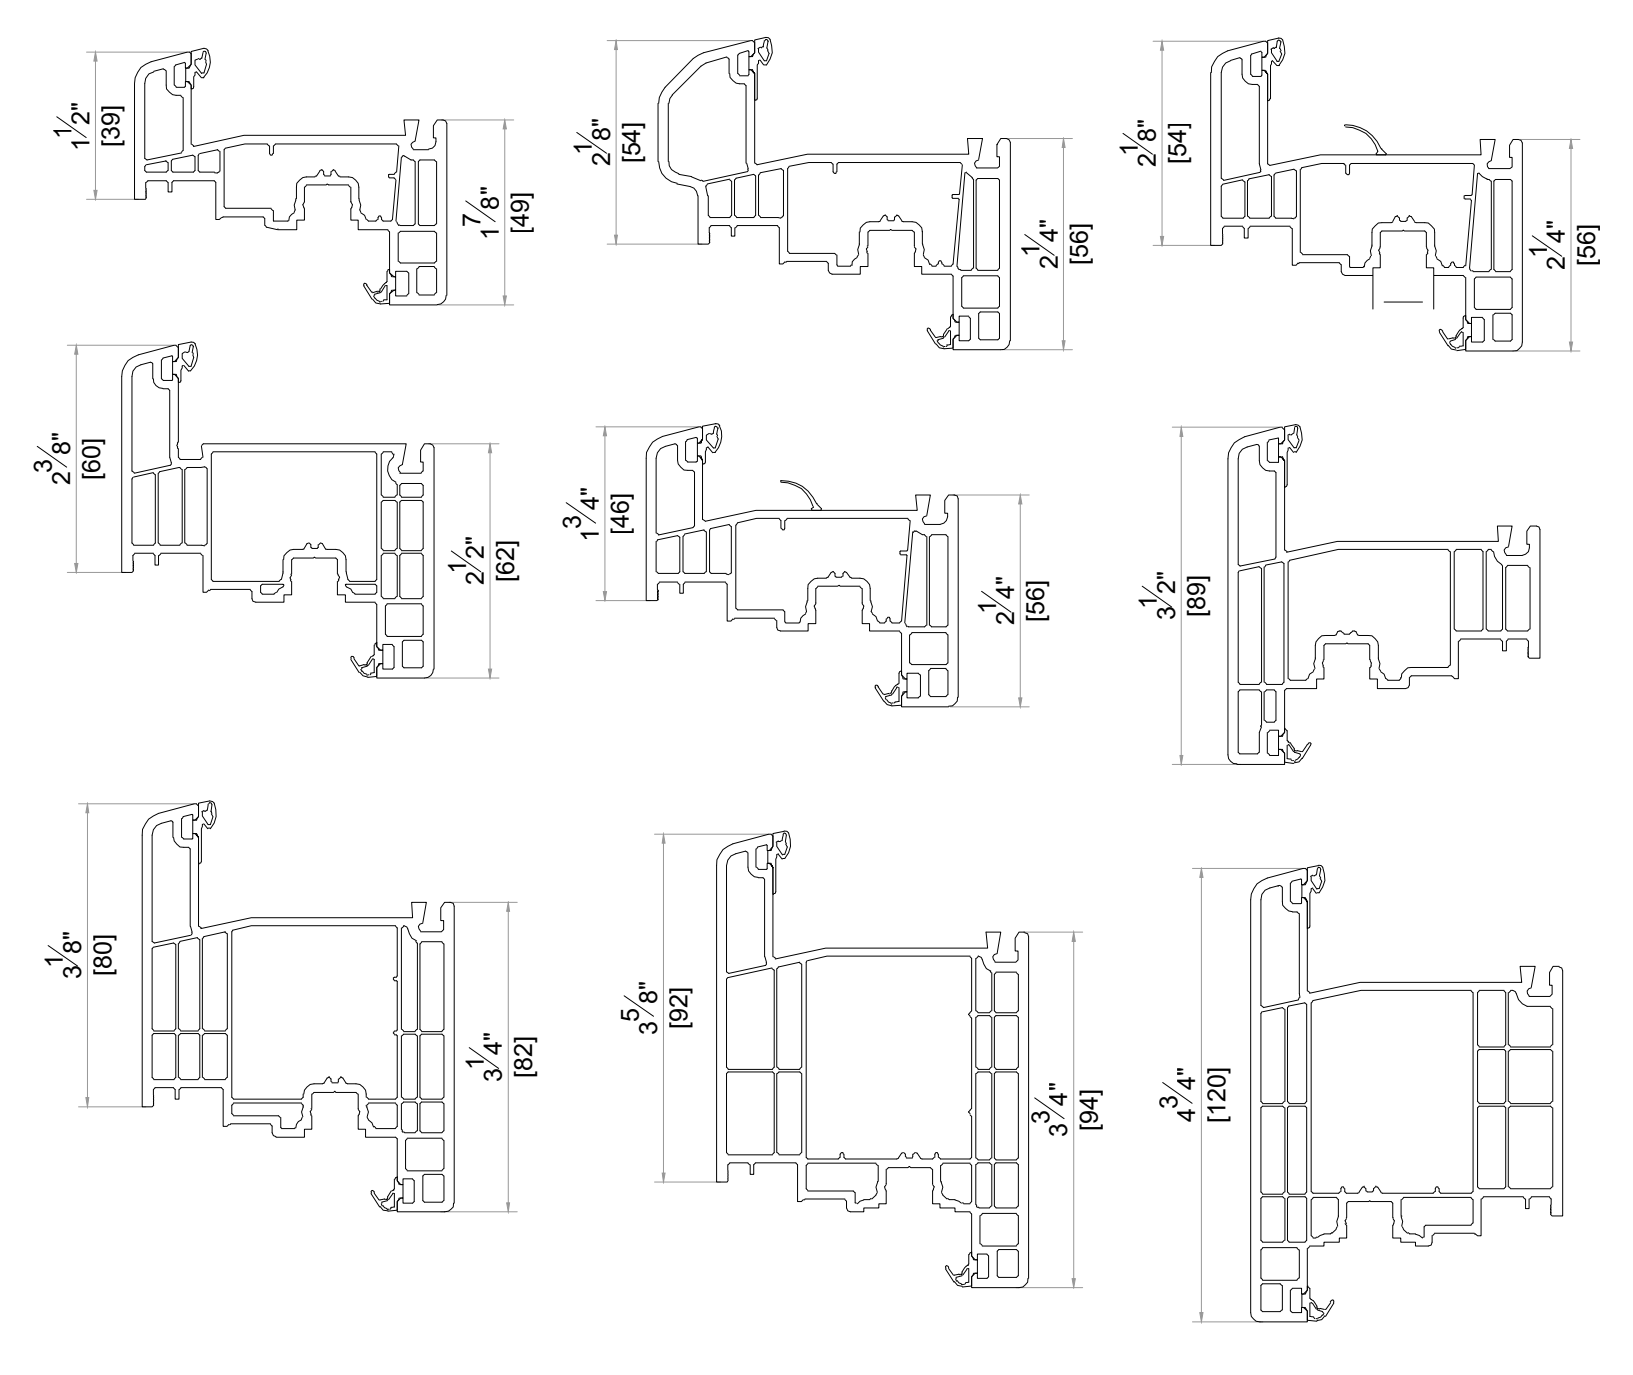


Address : 3315 Williams Blvd SW Suite 2 Box 338
Cedar Rapids, Iowa 52404-1478
Email : info@hawkeyewindows.com
Phone : 319-232-3220
800-701-3220


SYSTEM : GEALAN S9000
DATE : 11/30/2021 SCALE : 6" = 1'-0"

DESCRIPTION


ALUMINUM SILL OPTIONS

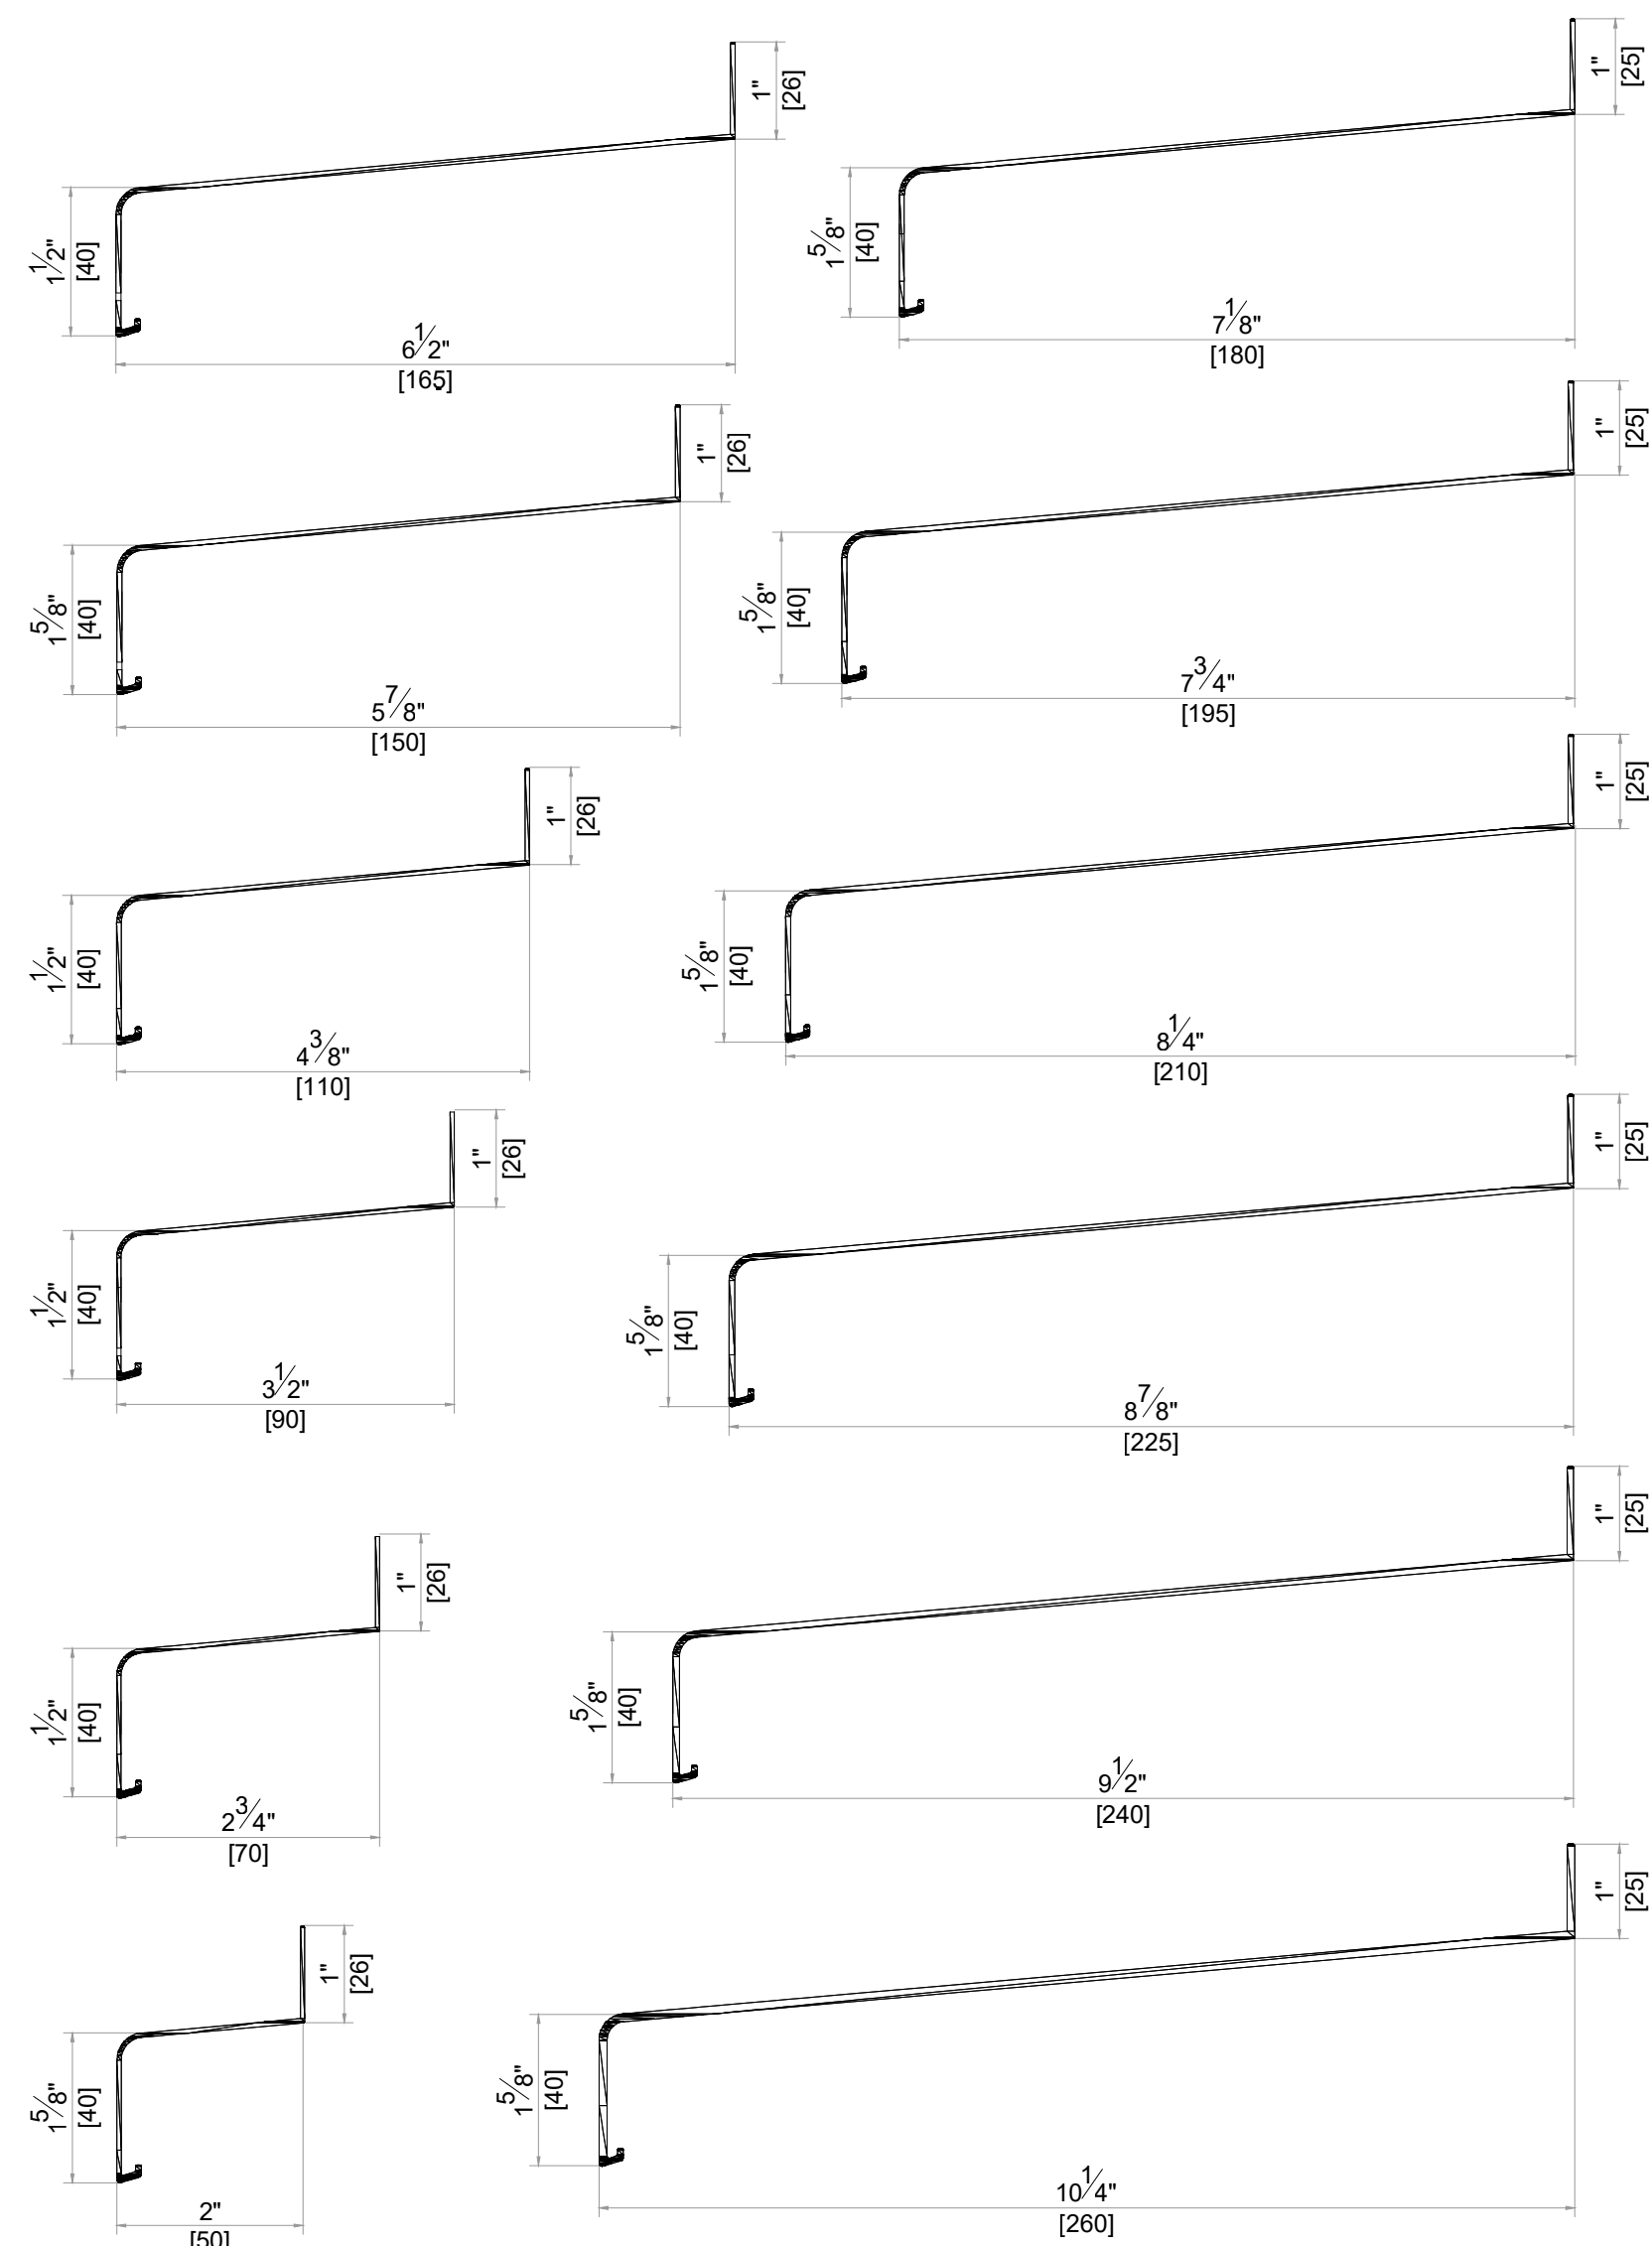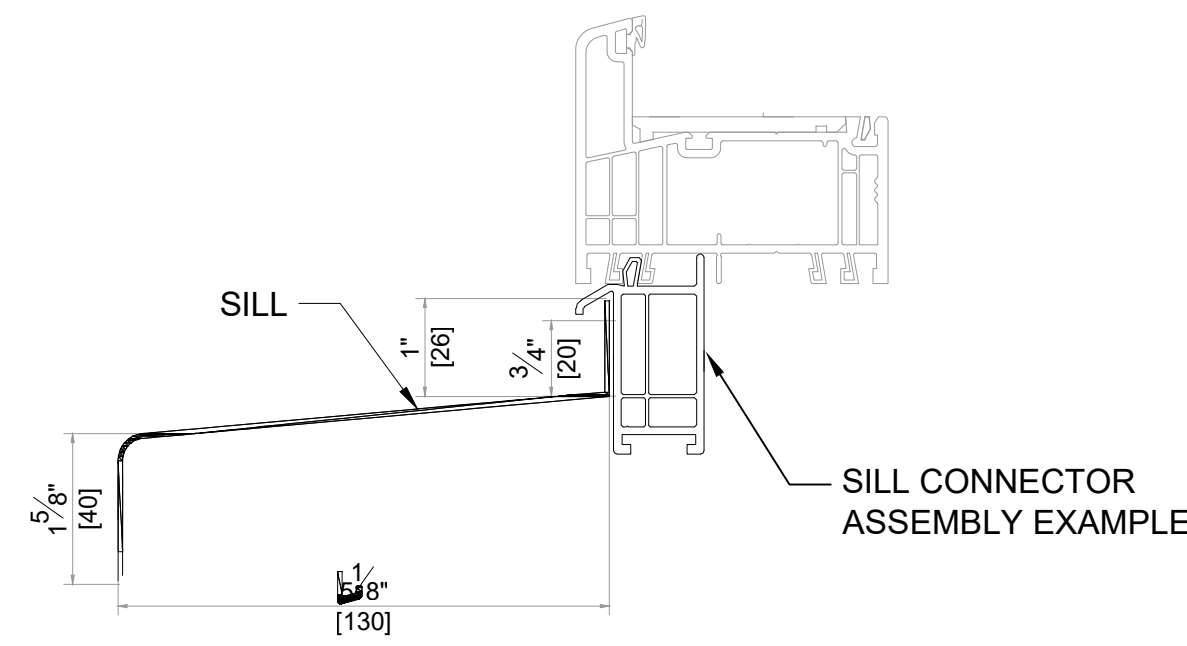


OVERLAP PROFILES

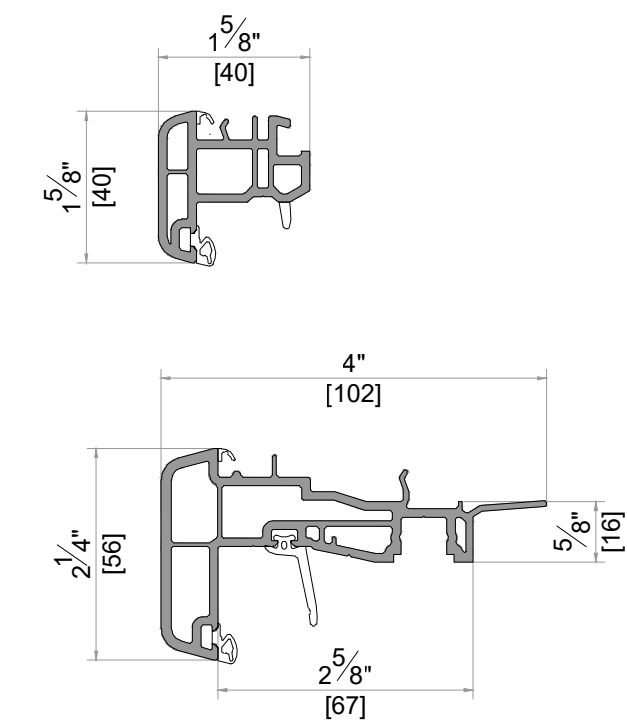

CORNER PROFILES

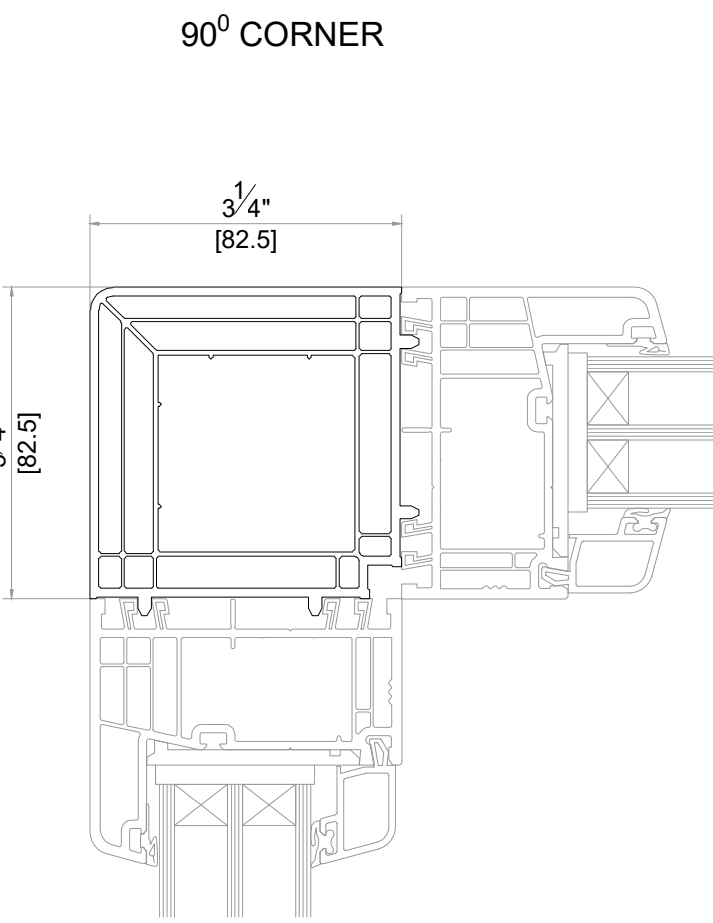


ADJUSTABLE CORNER

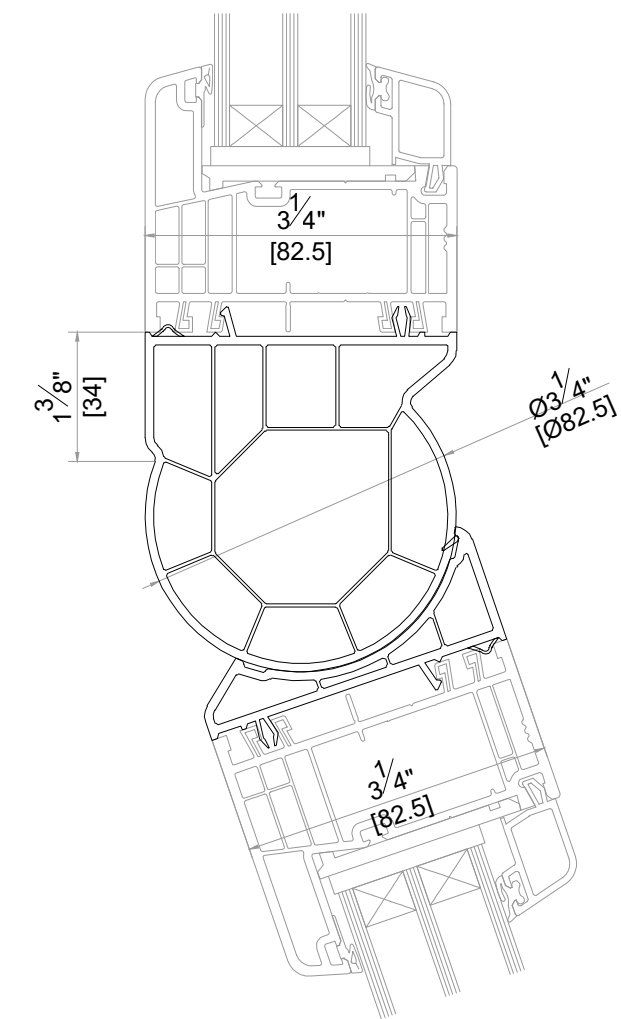


GLAZING BEADS

MIN. GLAZING	MAX. GLAZING	GLASS THICKNESS (mm)
		53 54 55
		49 50 51
		47 48 49
		45 46 47
		43 44 45
		44 42 43
		39 40 41
		37 38 39
		35 36 37
		32 34 33
		31 32 33
		29 30 31
		27 28 29
		25 26 27
		23 24 25

GEORGIAN BARS

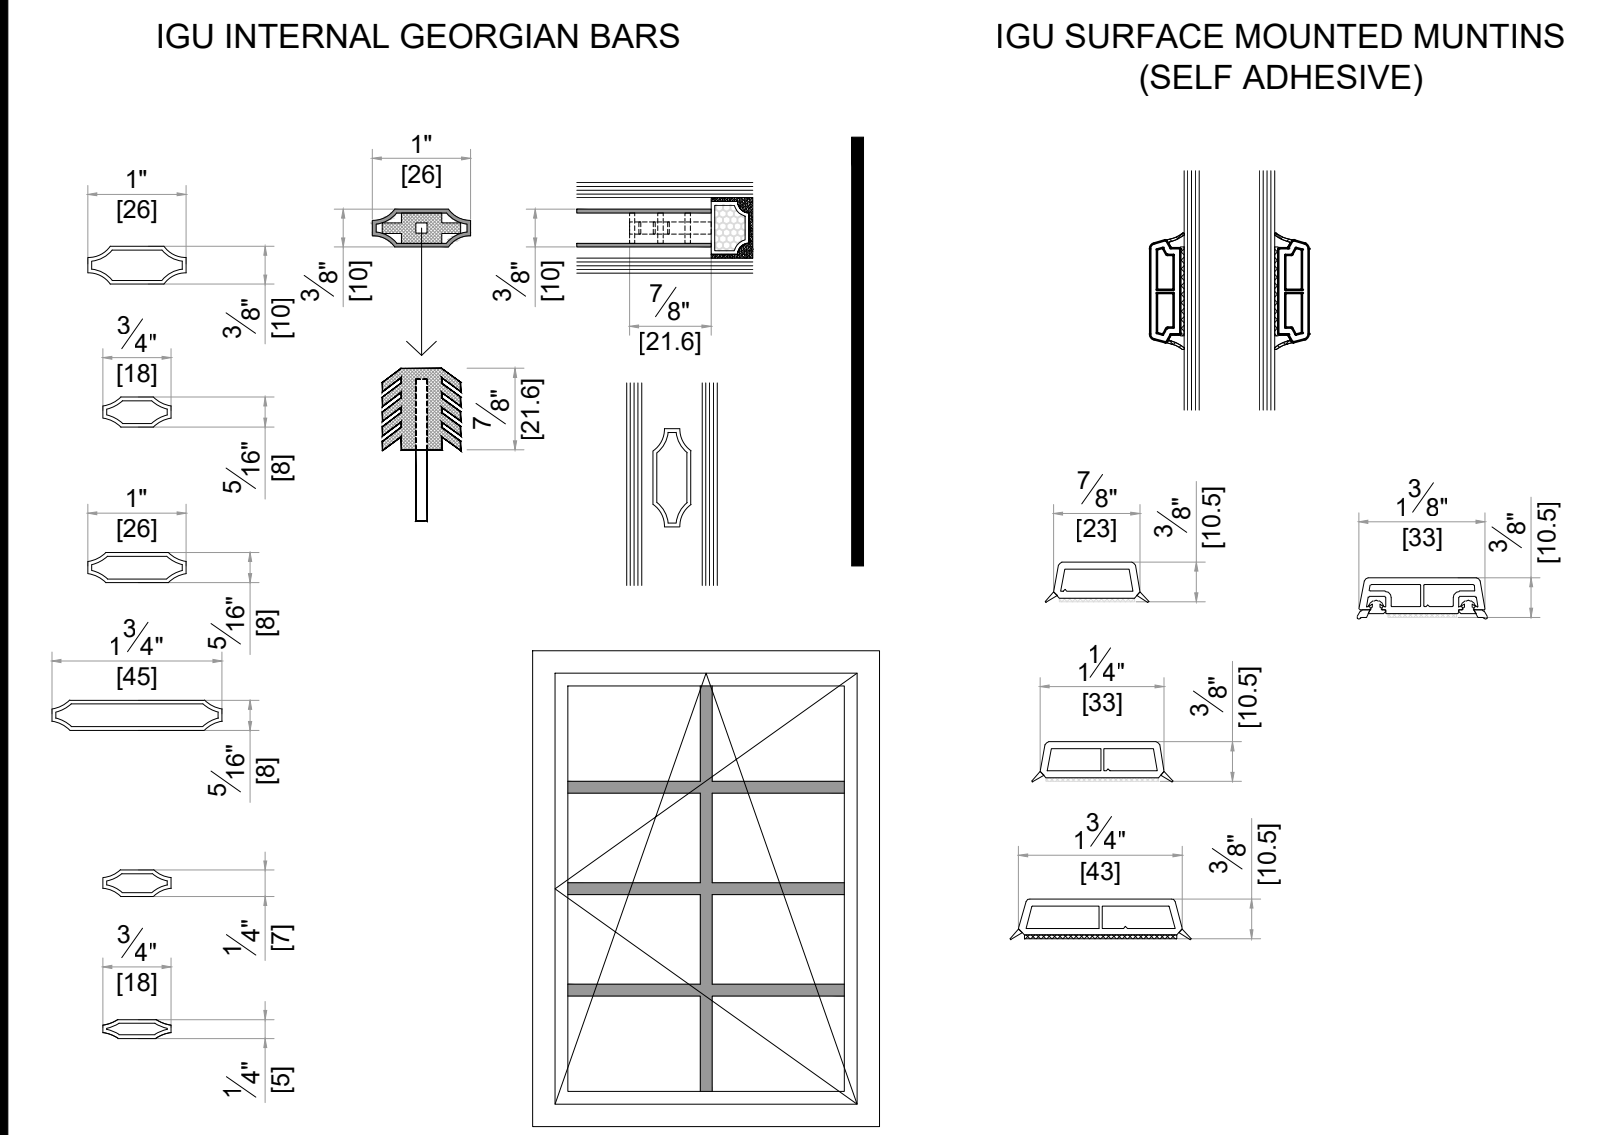

COVER PROFILES

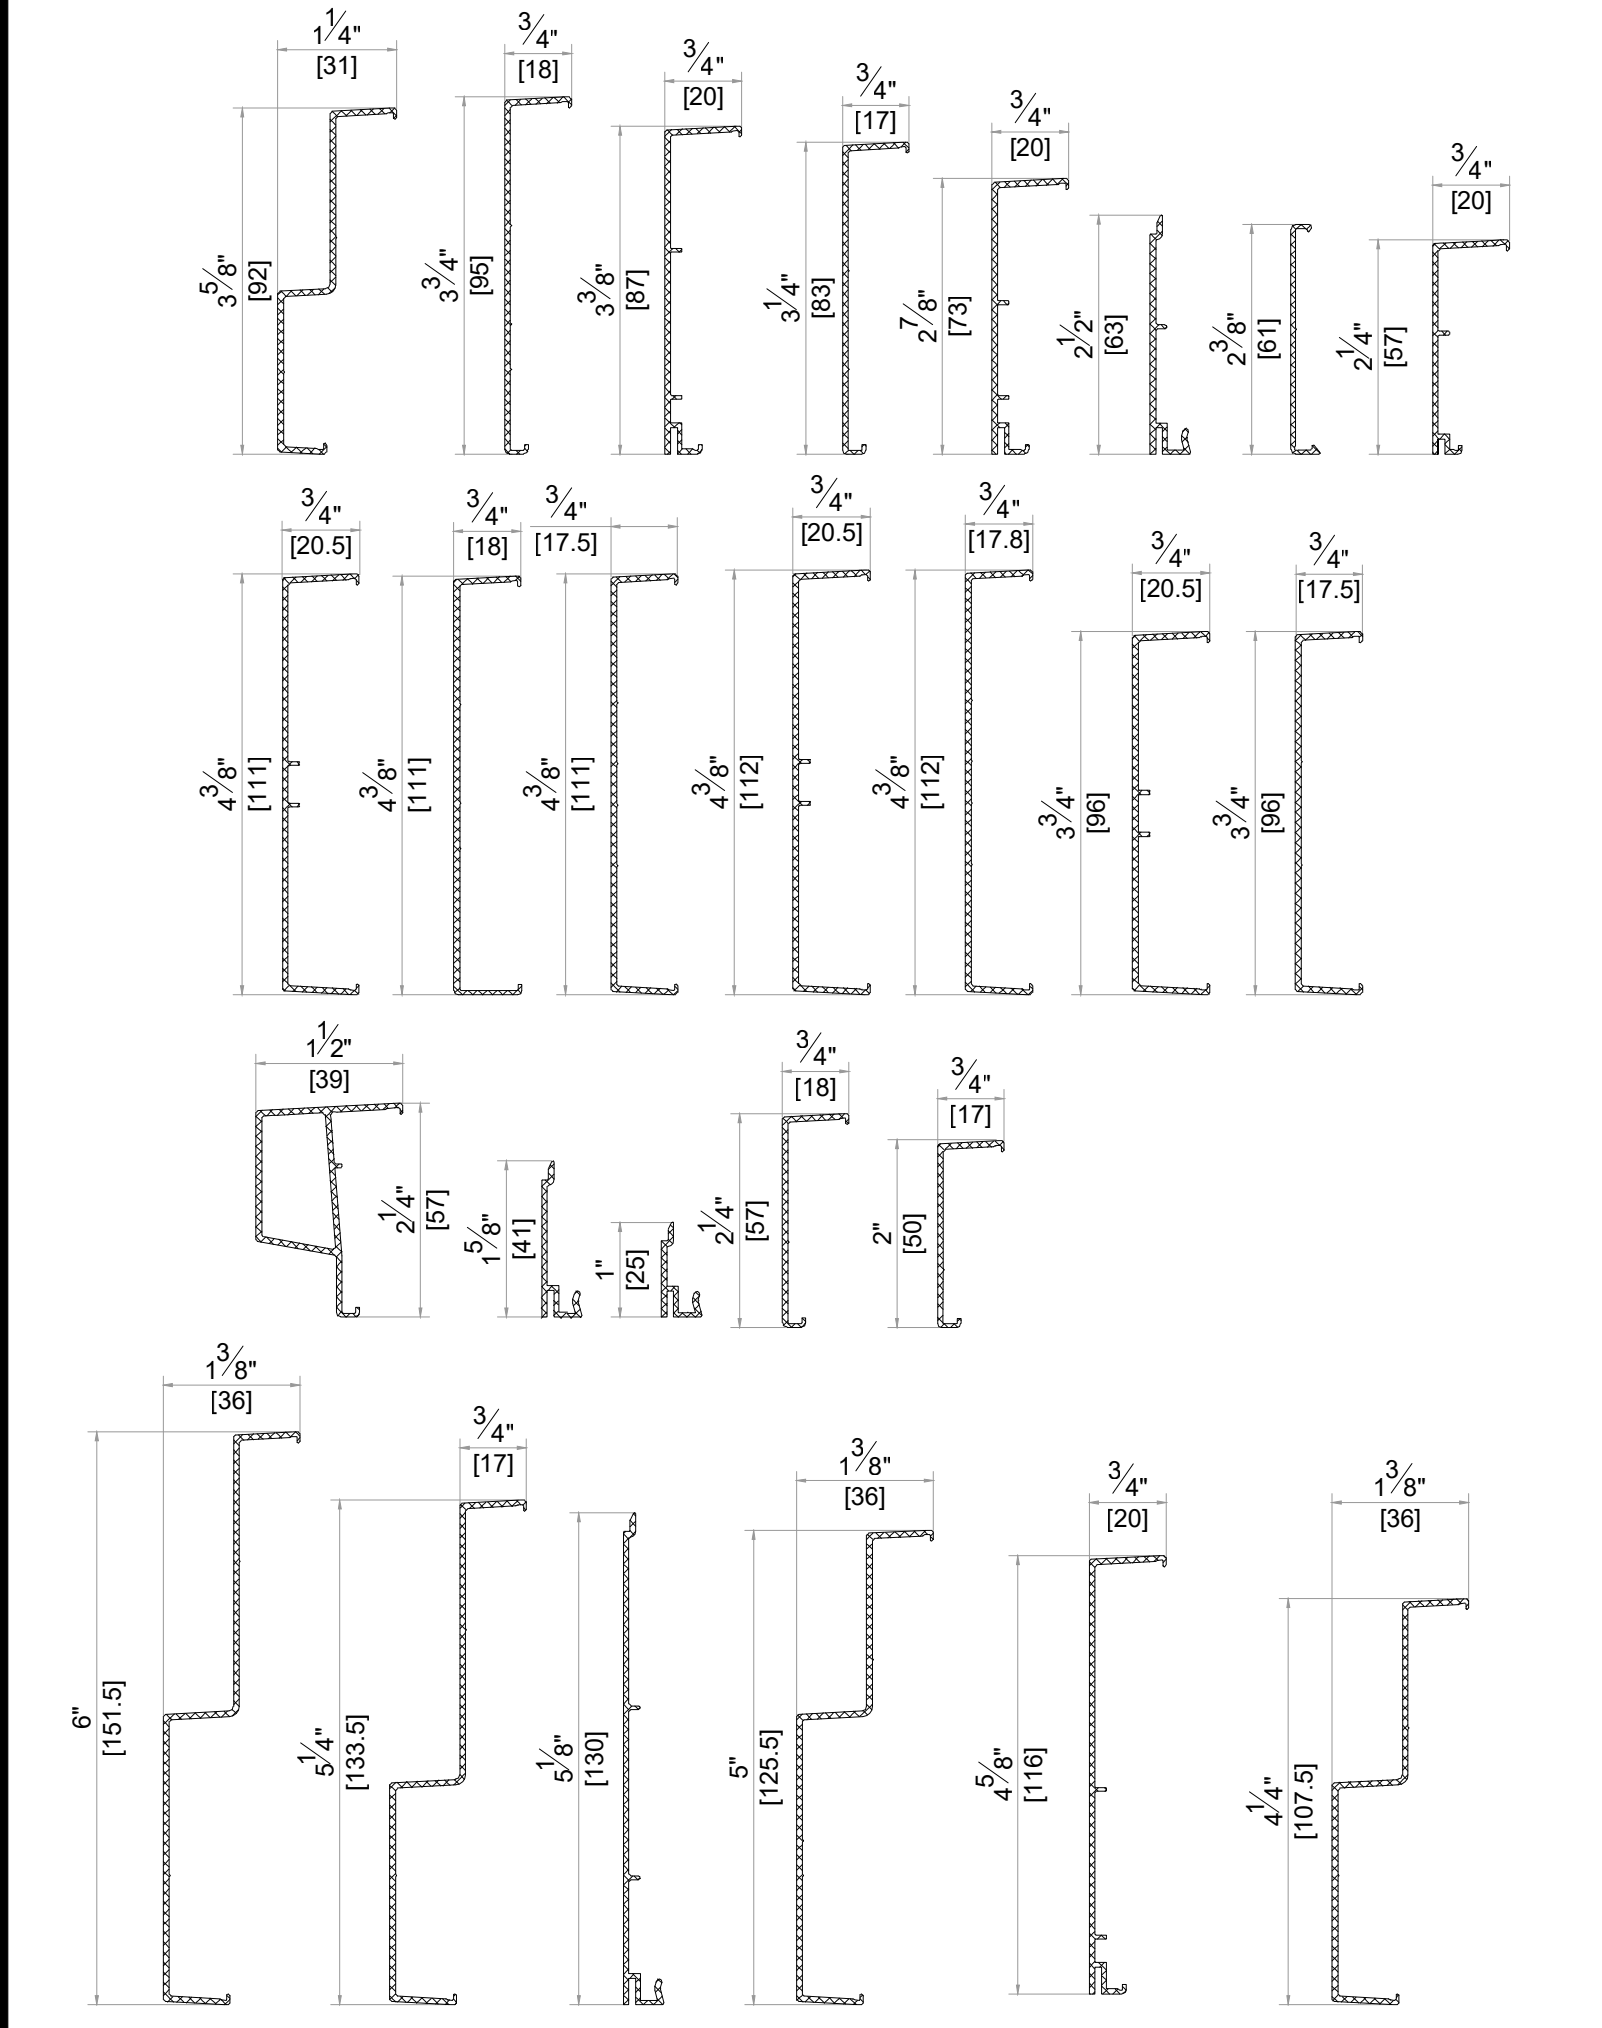

SYSTEM : GEALAN S9000

DATE : 11/30/2021	SCALE : 6" = 1'-0"
DESCRIPTION	

 Address : 3315 Williams Blvd SW Suite 2 Box 338
 Cedar Rapids, Iowa 52404-1478
 Email : info@hawkeyewindows.com
 Phone : 319-232-3220
 800-701-3220